


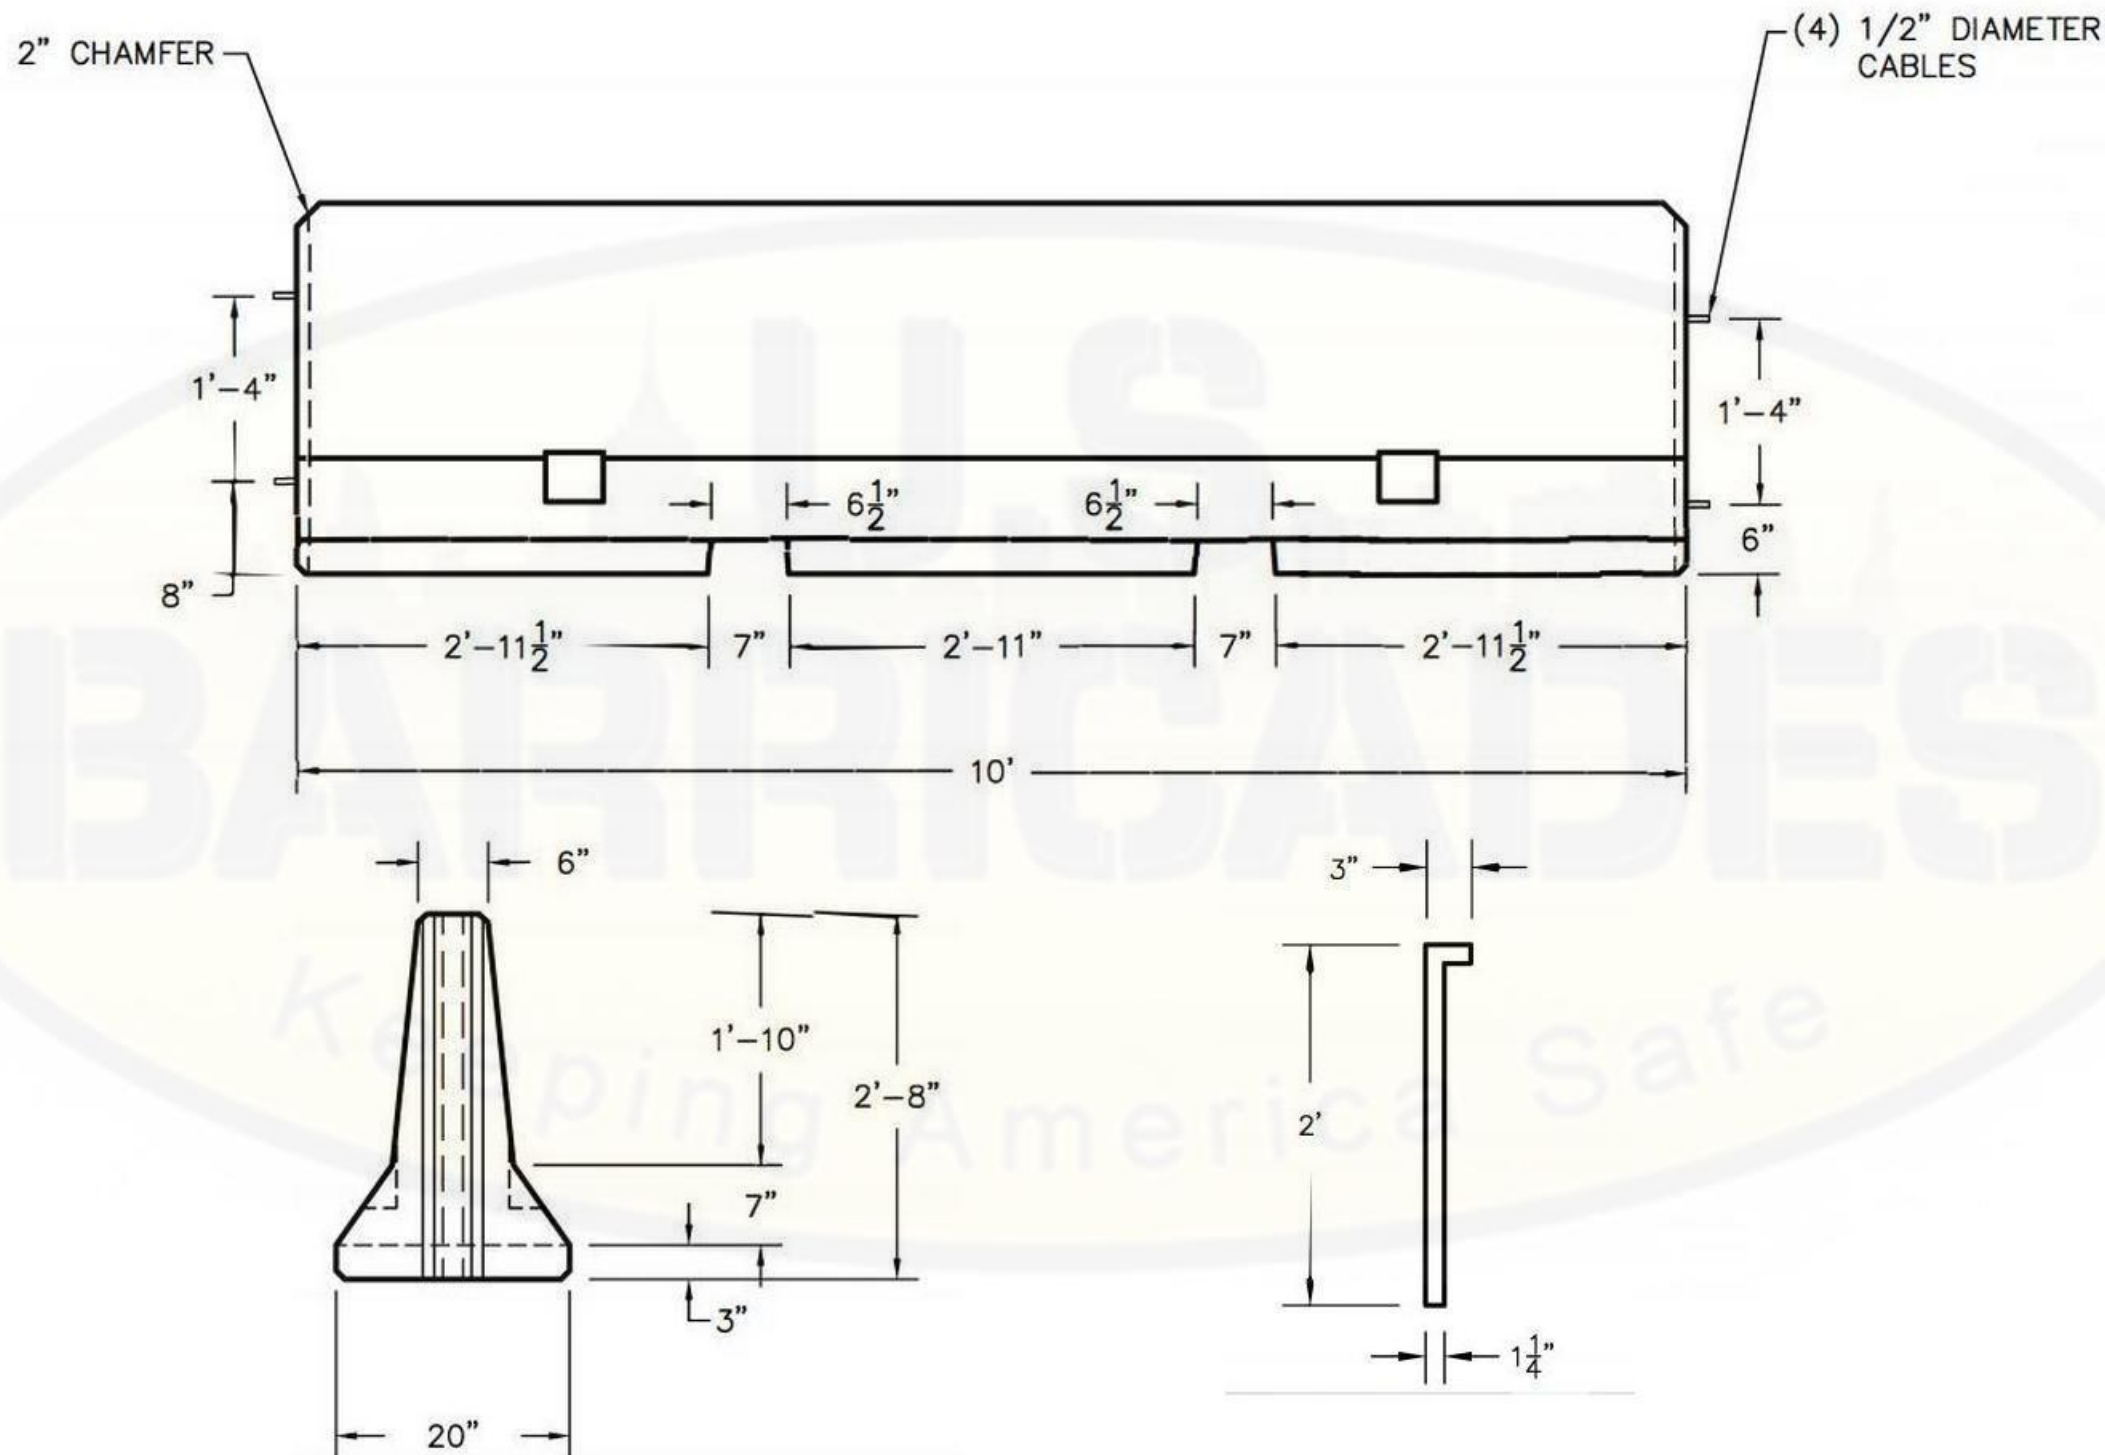

NOTES:

CONCRETE - 28 DAY COMPRESSIVE F'C=5000 PSI., AIR ENTRAINED
REINFORCING - ASTM A-615 GRADE 60

WEIGHT - APPROX. 3,200 LBS. TOTAL

CONCRETE MEDIAN BARRIER 10FT - Midwest

PRODUCT CODE

MB10MW



U.S. BARRICADES

30 Old Kings Hwy S.
Darien, CT 06820
Nationwide (800) 947-1464
Local (203) 883-8660
info@usbarricades.com

REVISION

DATE 2/1999

SCALE

APPVD - JC



PAGE 1