


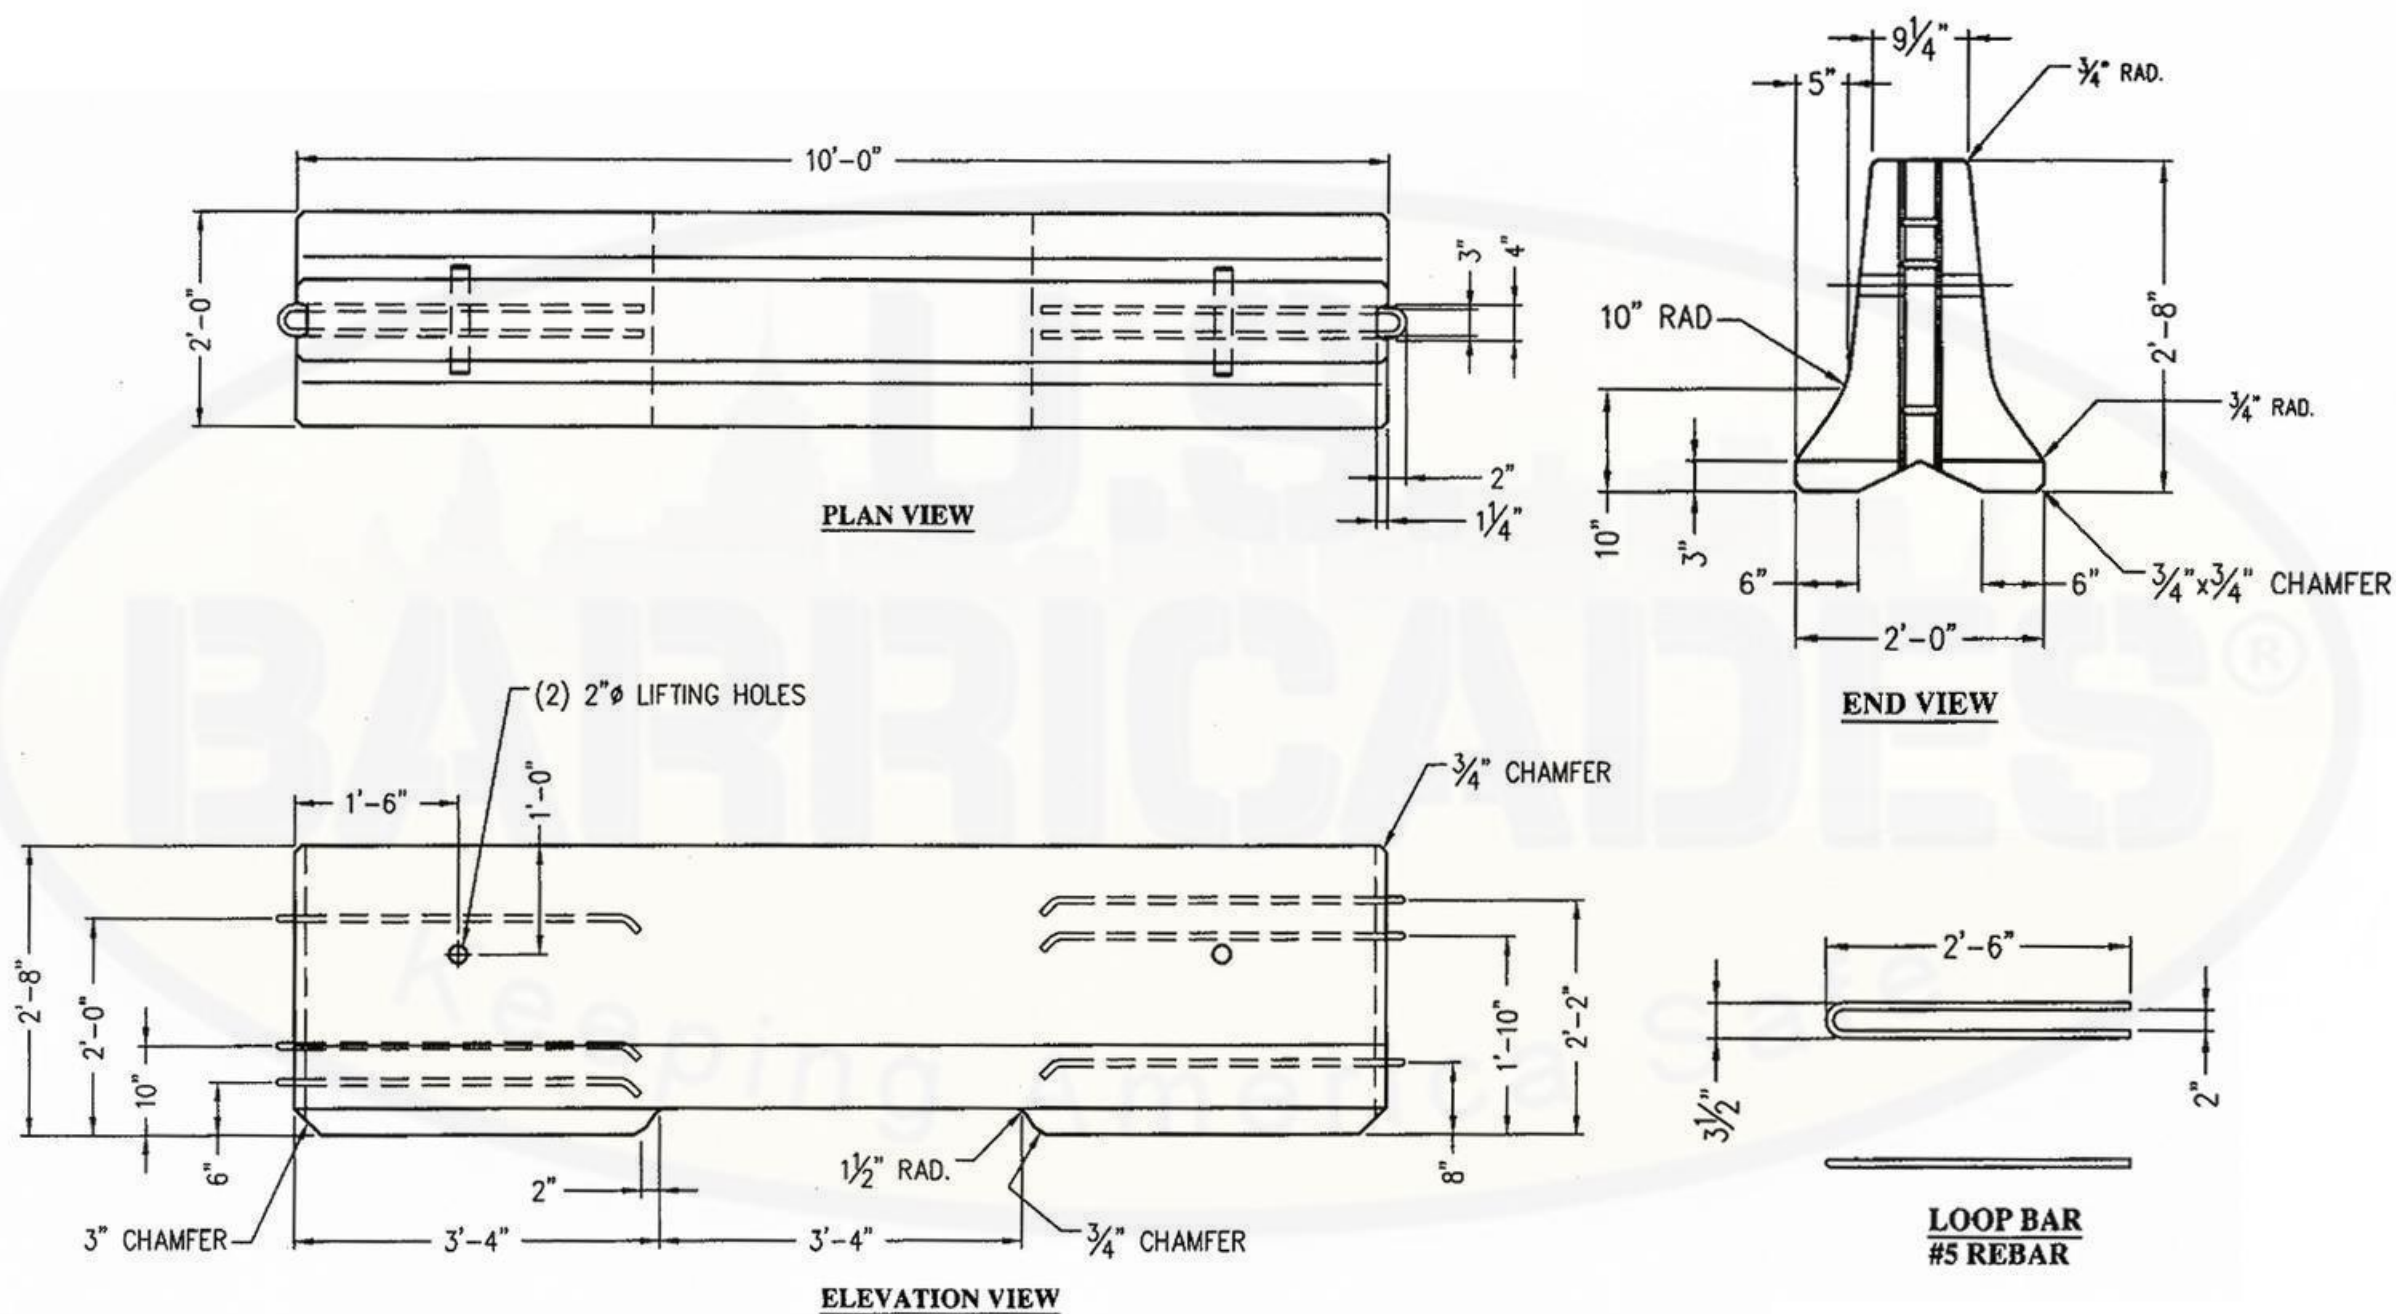

NOTES:
CONCRETE - 5,000 MIN. @ 28 DAY
REINFORCING - ASTM A-615,
GRADE 60 REBAR

APPROX. WEIGHT:
4,500 LBS.

CONCRETE MEDIAN BARRIER 10FT - Northeast

PRODUCT CODE

MB10NE



U.S. BARRICADES

30 Old Kings Hwy S.
Darien, CT 06820
Nationwide (800) 947-1464
Local (203) 883-8660
info@usbarricades.com

REVISION 3

DATE 1/1998

SCALE

APPVD - KC



PAGE 1