


© U.S. BARRICADES - COPYRIGHT - ALL RIGHTS RESERVED

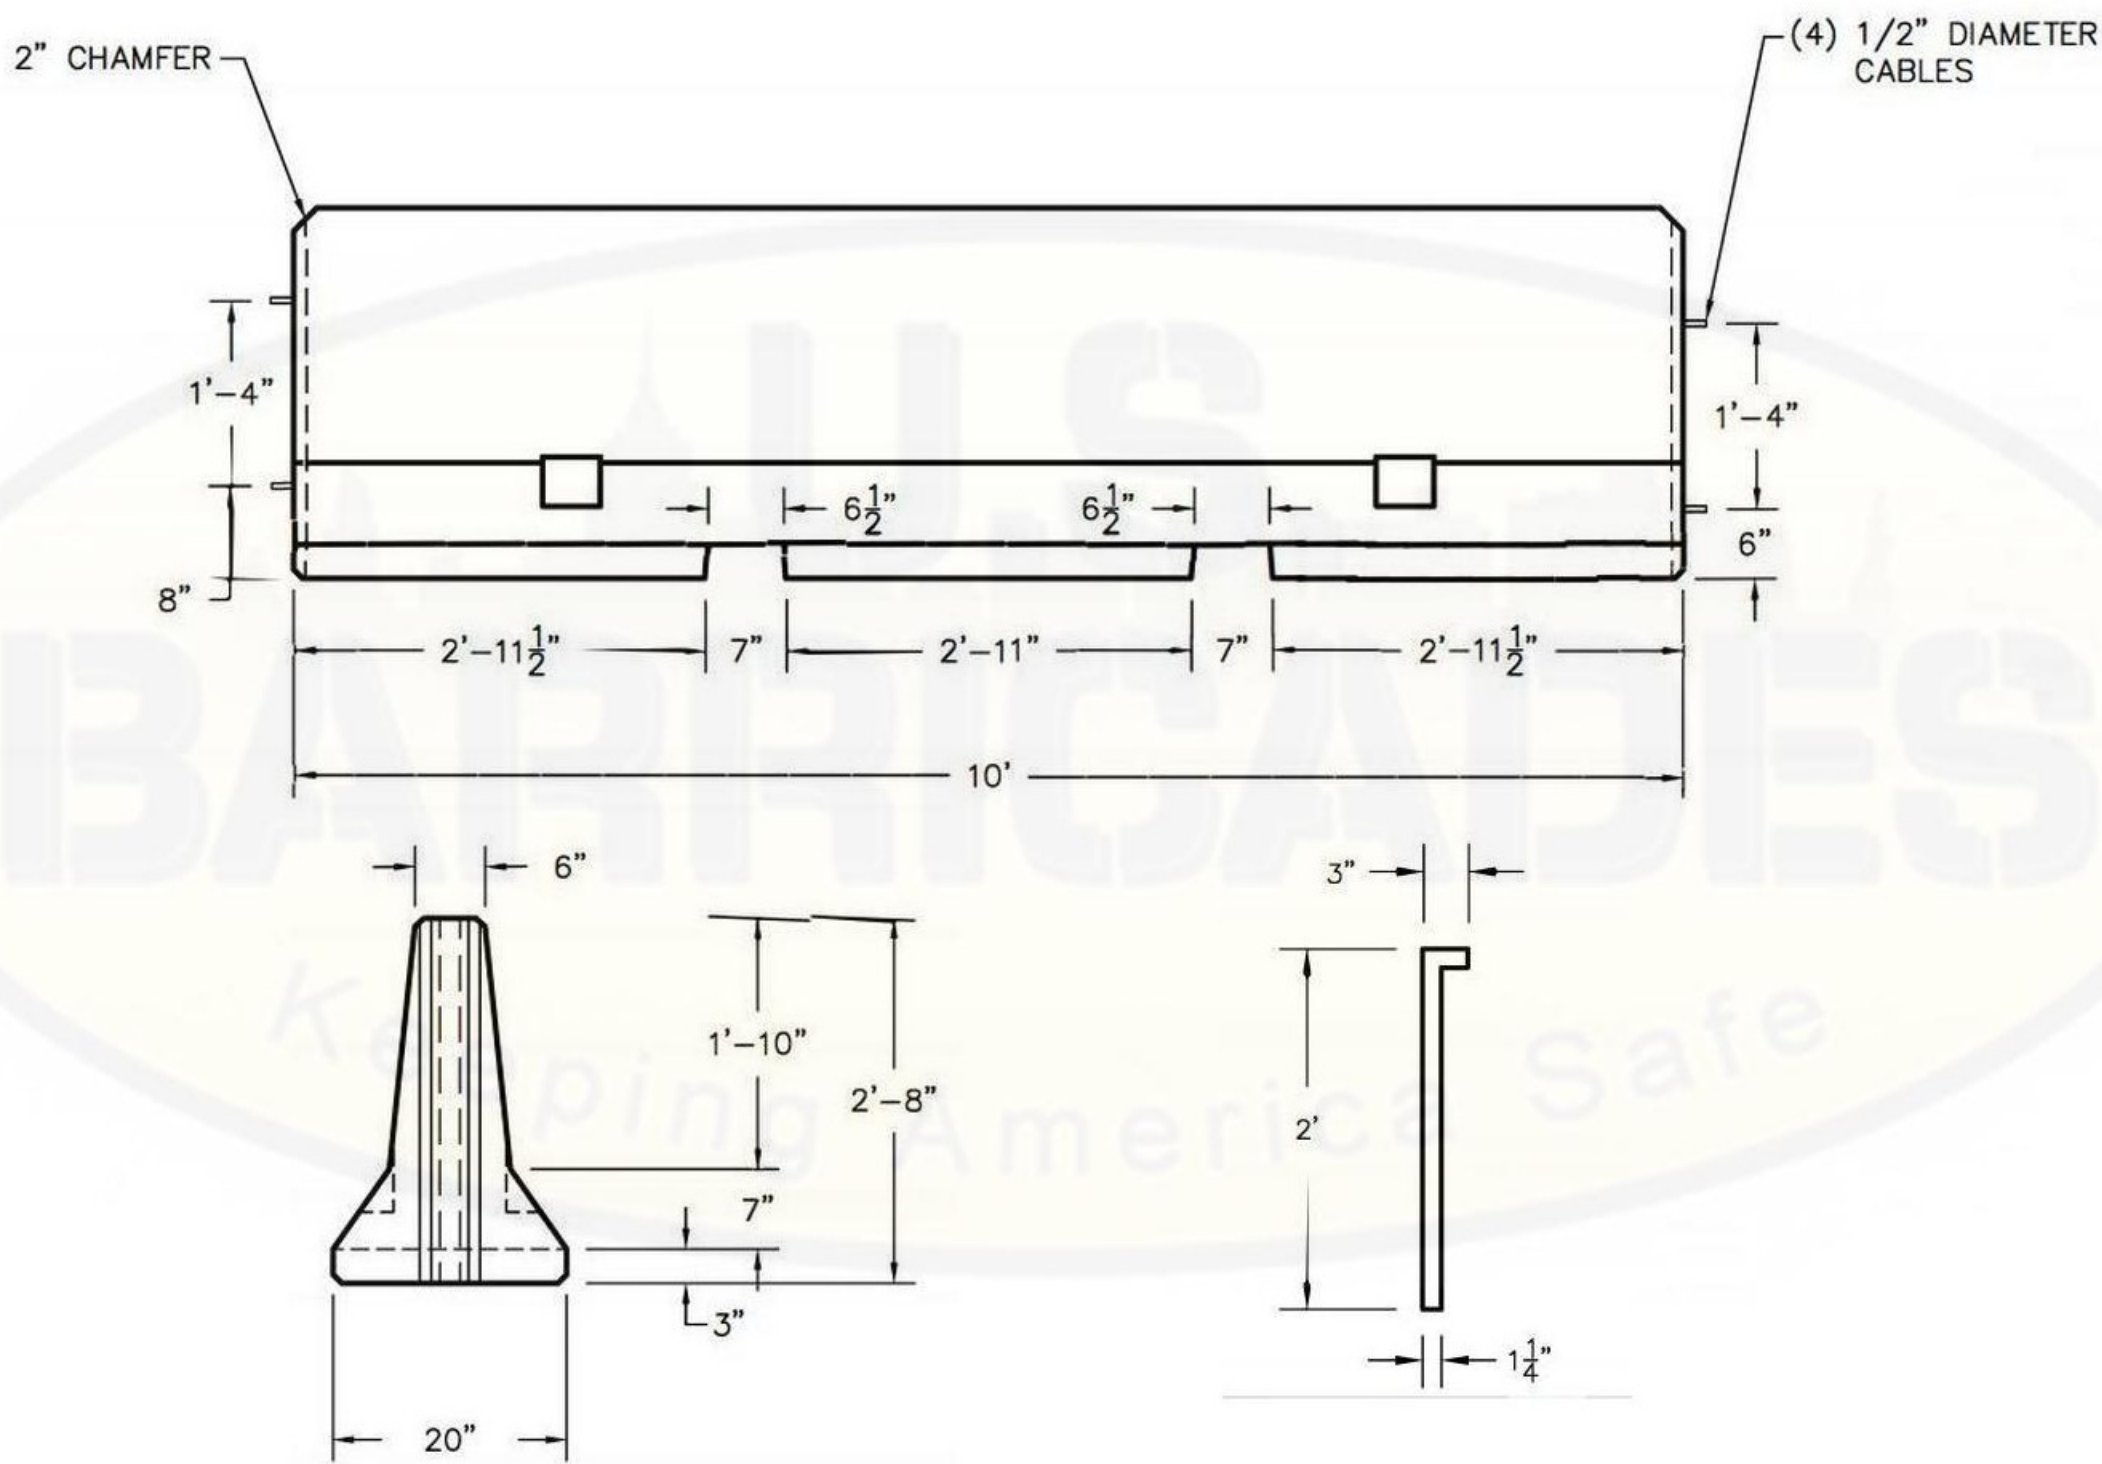

NOTES:

CONCRETE - 28 DAY COMPRESSIVE F'C=5000 PSI., AIR ENTRAINED
REINFORCING - ASTM A-615 GRADE 60
WEIGHT - APPROX. 3,200 LBS. TOTAL

CONCRETE MEDIAN BARRIER 10FT - Midwest

PRODUCT CODE

MB10MW

REVISION

DATE 2/1999



U.S. BARRICADES

30 Old Kings Hwy S.
Darien, CT 06820
Nationwide (800) 947-1464
Local (203) 883-8660
info@usbarricades.com


SCALE

APPVD - JC



PAGE 1

© U.S. BARRICADES - COPYRIGHT - ALL RIGHTS RESERVED

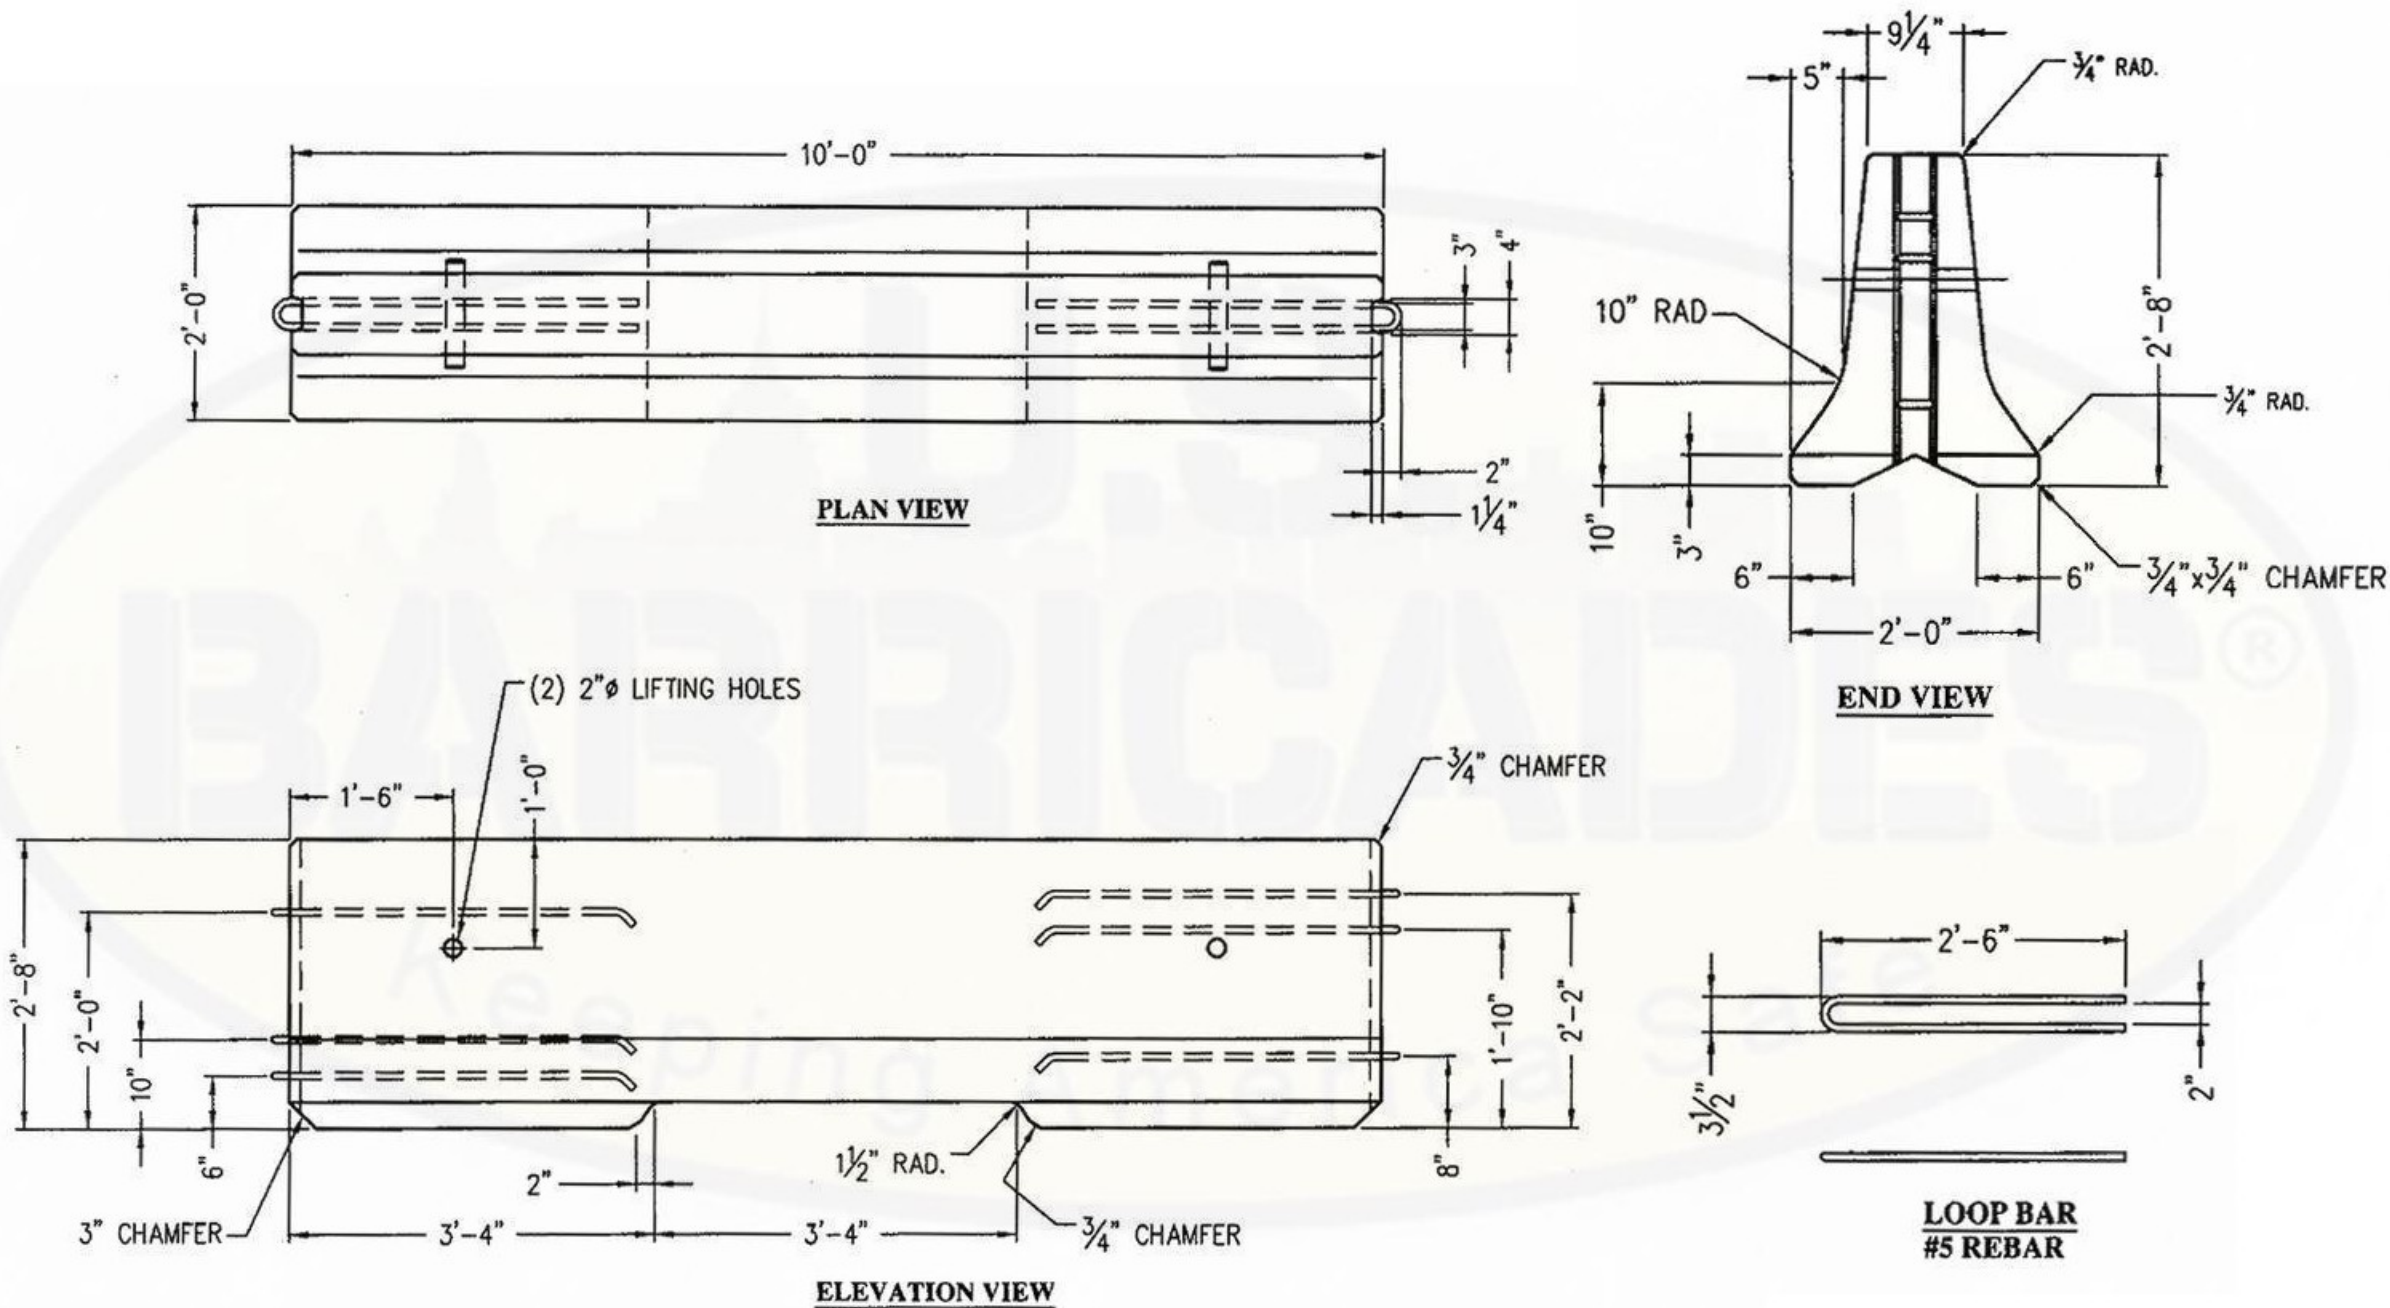

NOTES:

CONCRETE - 5,000 MIN. @ 28 DAY
REINFORCING - ASTM A-615,
GRADE 60 REBAR

APPROX. WEIGHT:
4,500 LBS.

CONCRETE MEDIAN BARRIER 10FT - Northeast

PRODUCT CODE

MB10NE

REVISION 3

DATE 1/1998



U.S. BARRICADES

30 Old Kings Hwy S.
Darien, CT 06820
Nationwide (800) 947-1464
Local (203) 883-8660
info@usbarricades.com

SCALE

APPVD - KC



PAGE 1