


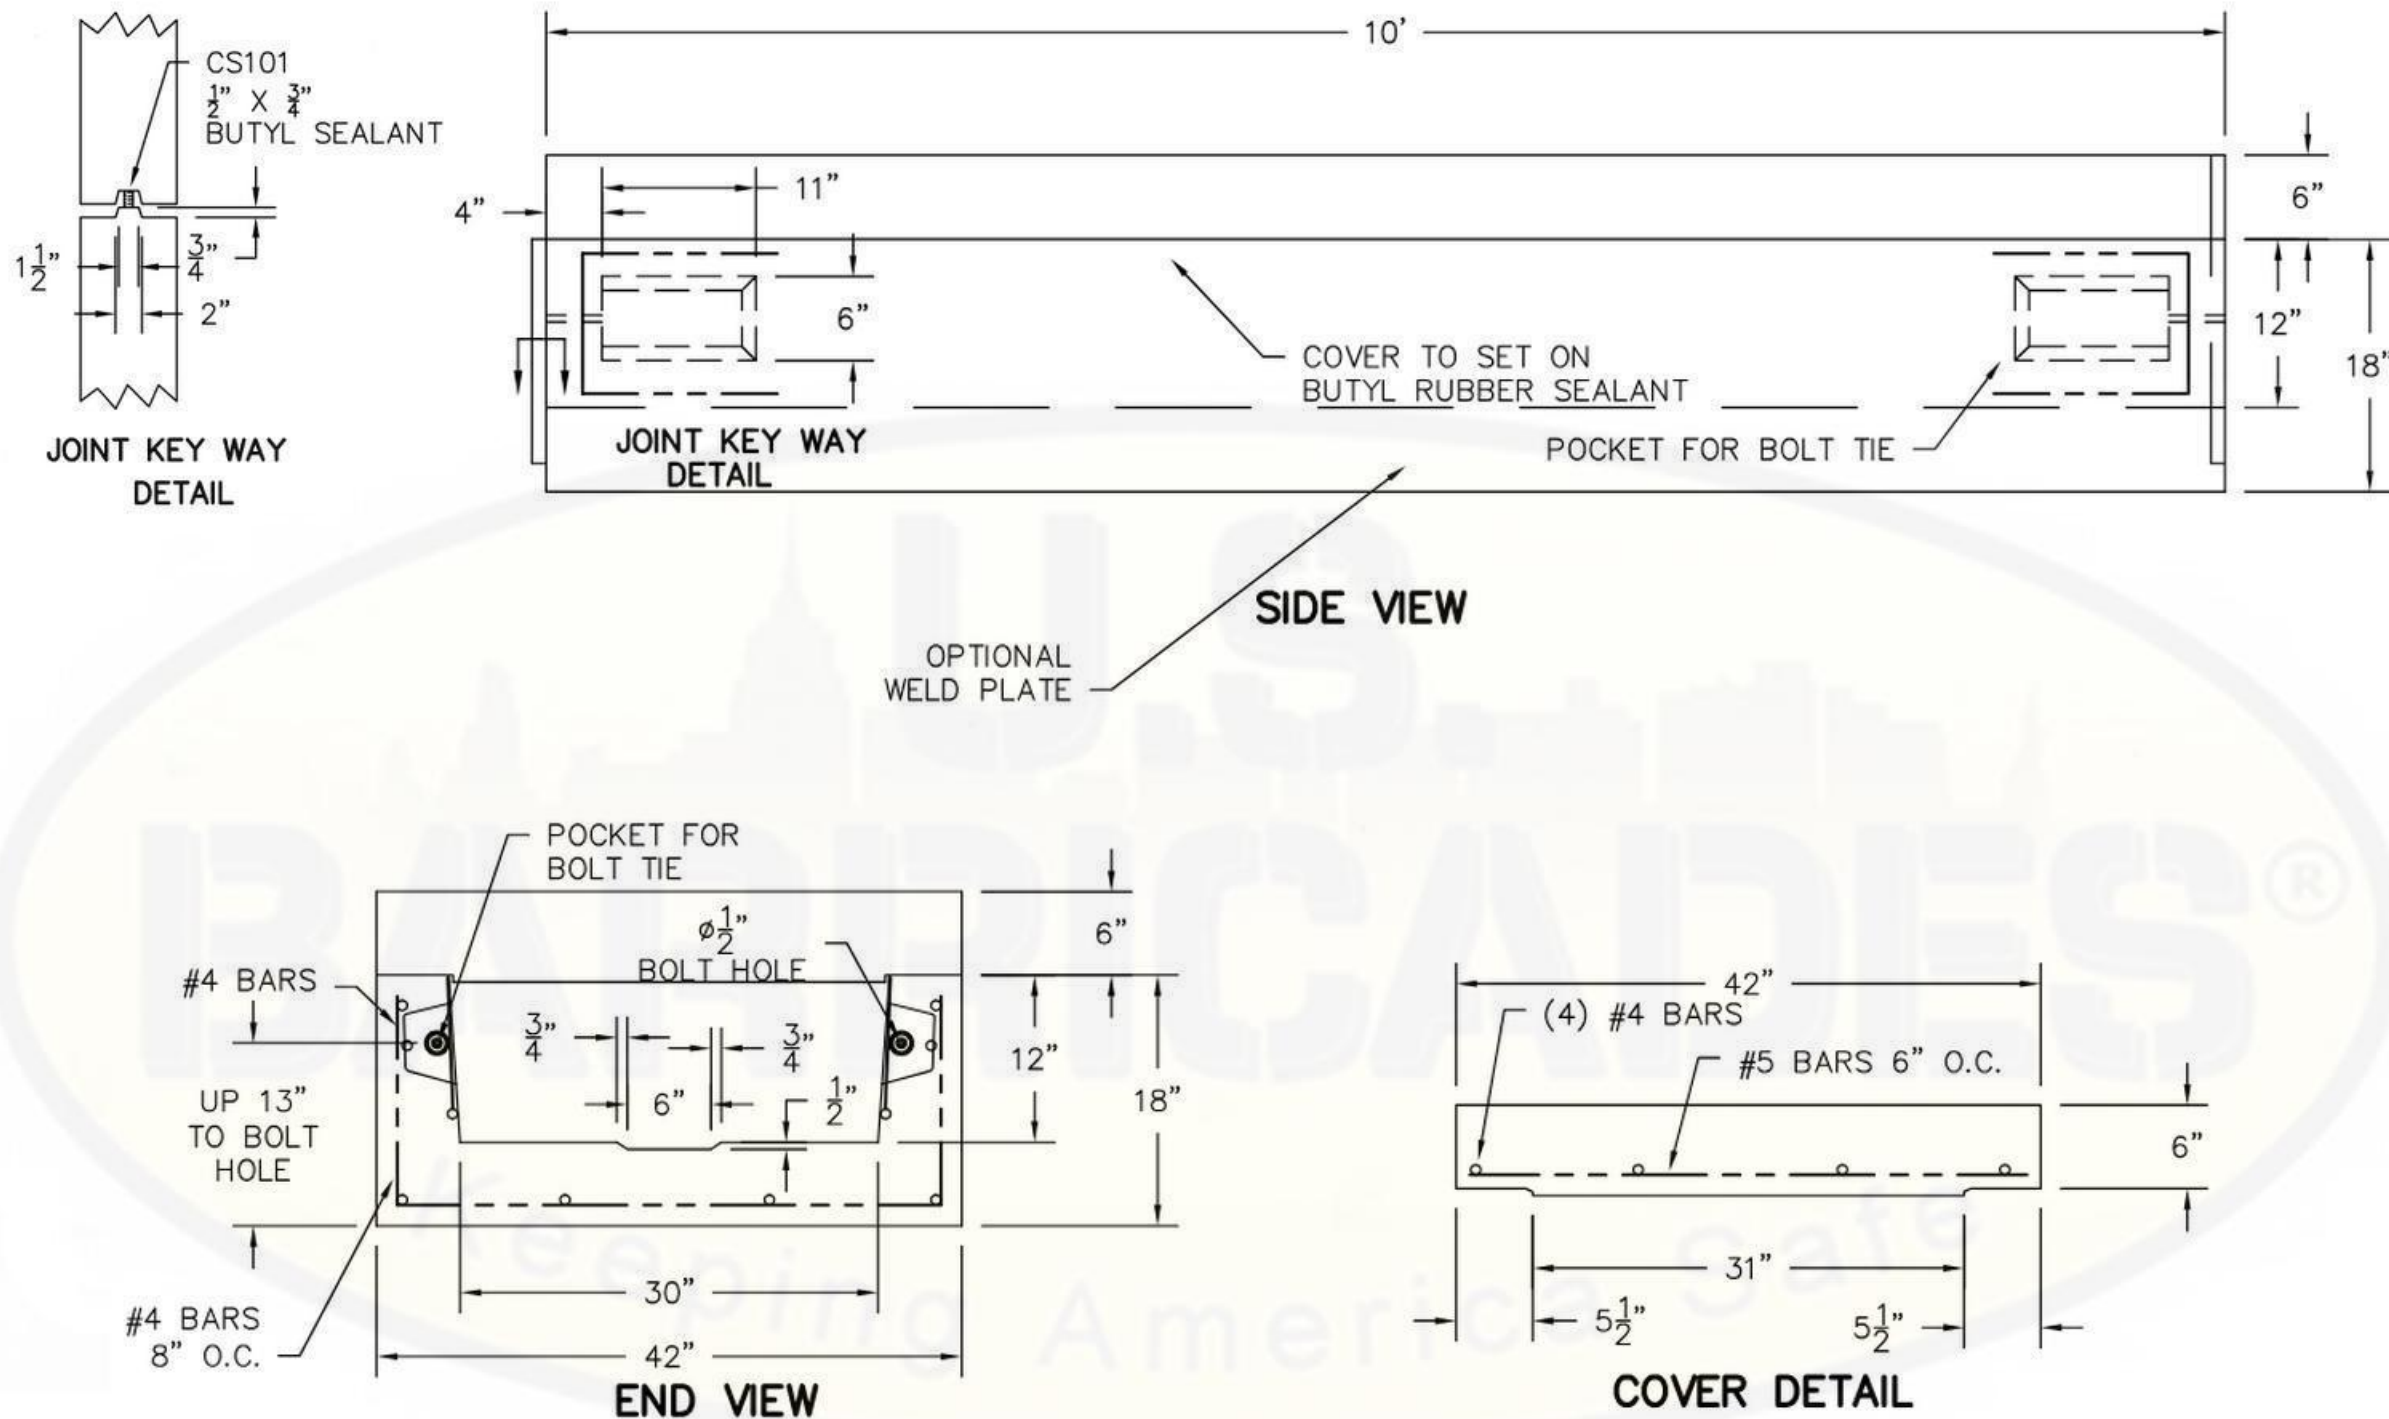

PRECAST CONCRETE UTILITY TRENCH 10' x 30" x 12"

PRODUCT CODE

CUT3012

REVISION

DATE 5/1999



U.S. BARRICADES

30 Old Kings Hwy S.
Darien, CT 06820
Nationwide (800) 947-1464
Local (203) 883-8660
info@usbarricades.com

SCALE

APPVD - ENG



PAGE 1