


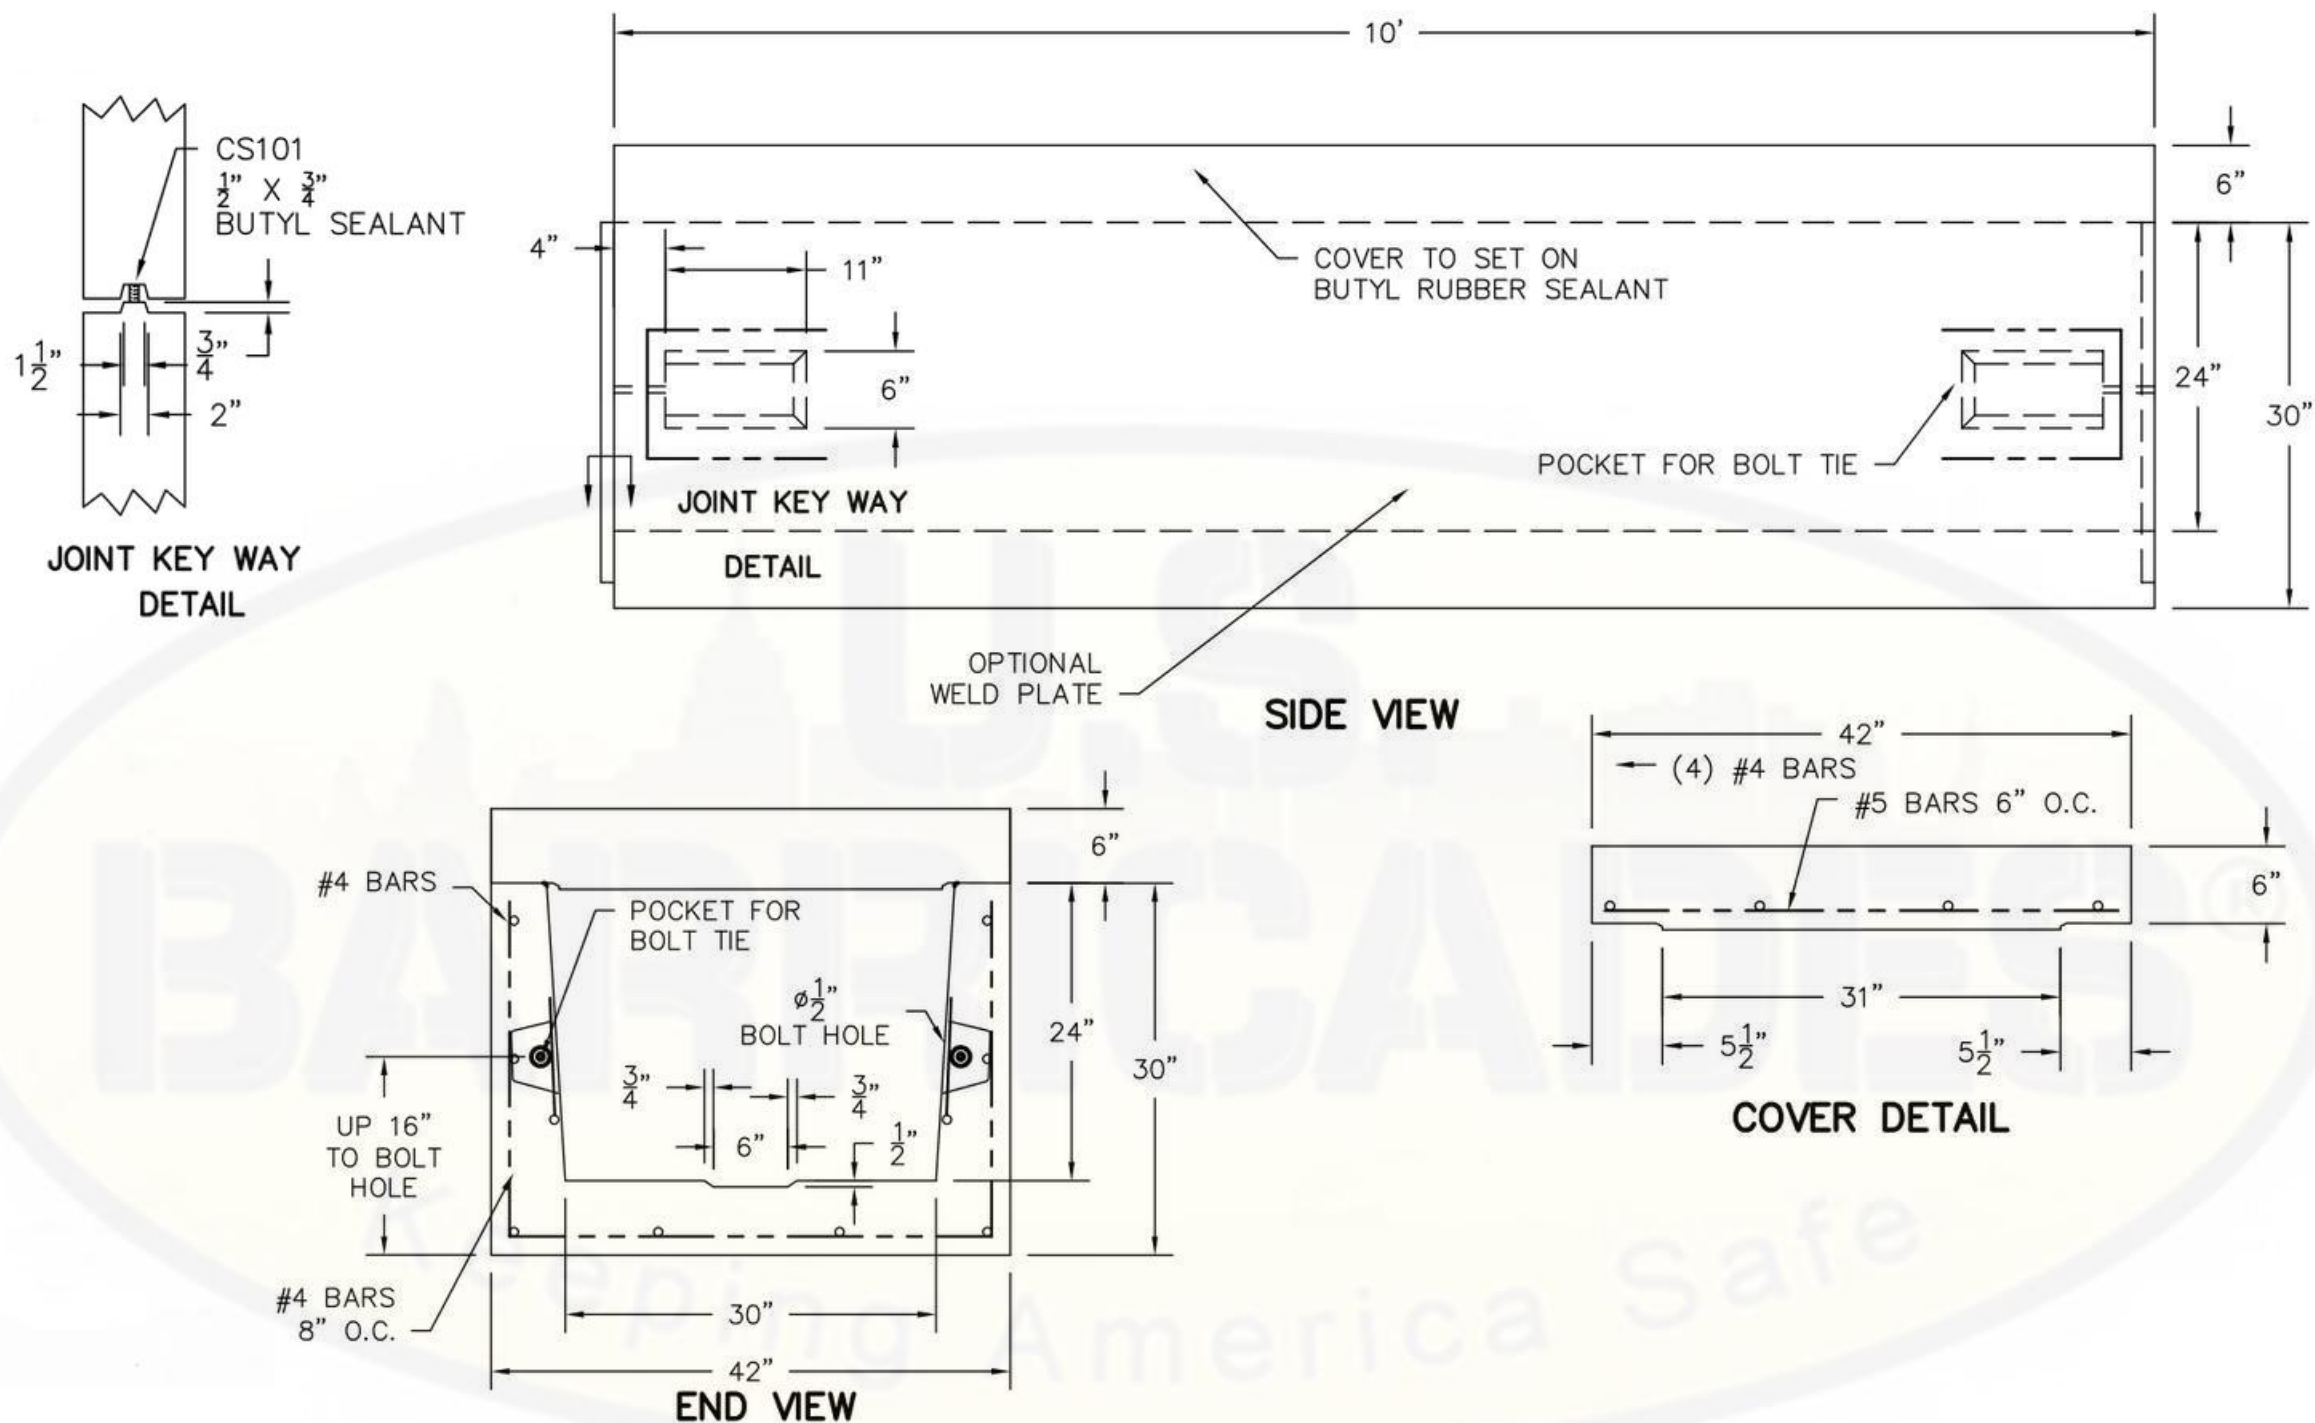

PRECAST CONCRETE UTILITY TRENCH 10' x 30" x 24"

PRODUCT CODE

CUT3024

REVISION

DATE 4/1998



U.S. BARRICADES

30 Old Kings Hwy S.
Darien, CT 06820
Nationwide (800) 947-1464
Local (203) 883-8660
info@usbarricades.com

SCALE N/A

APPVD - ENG



PAGE 1