


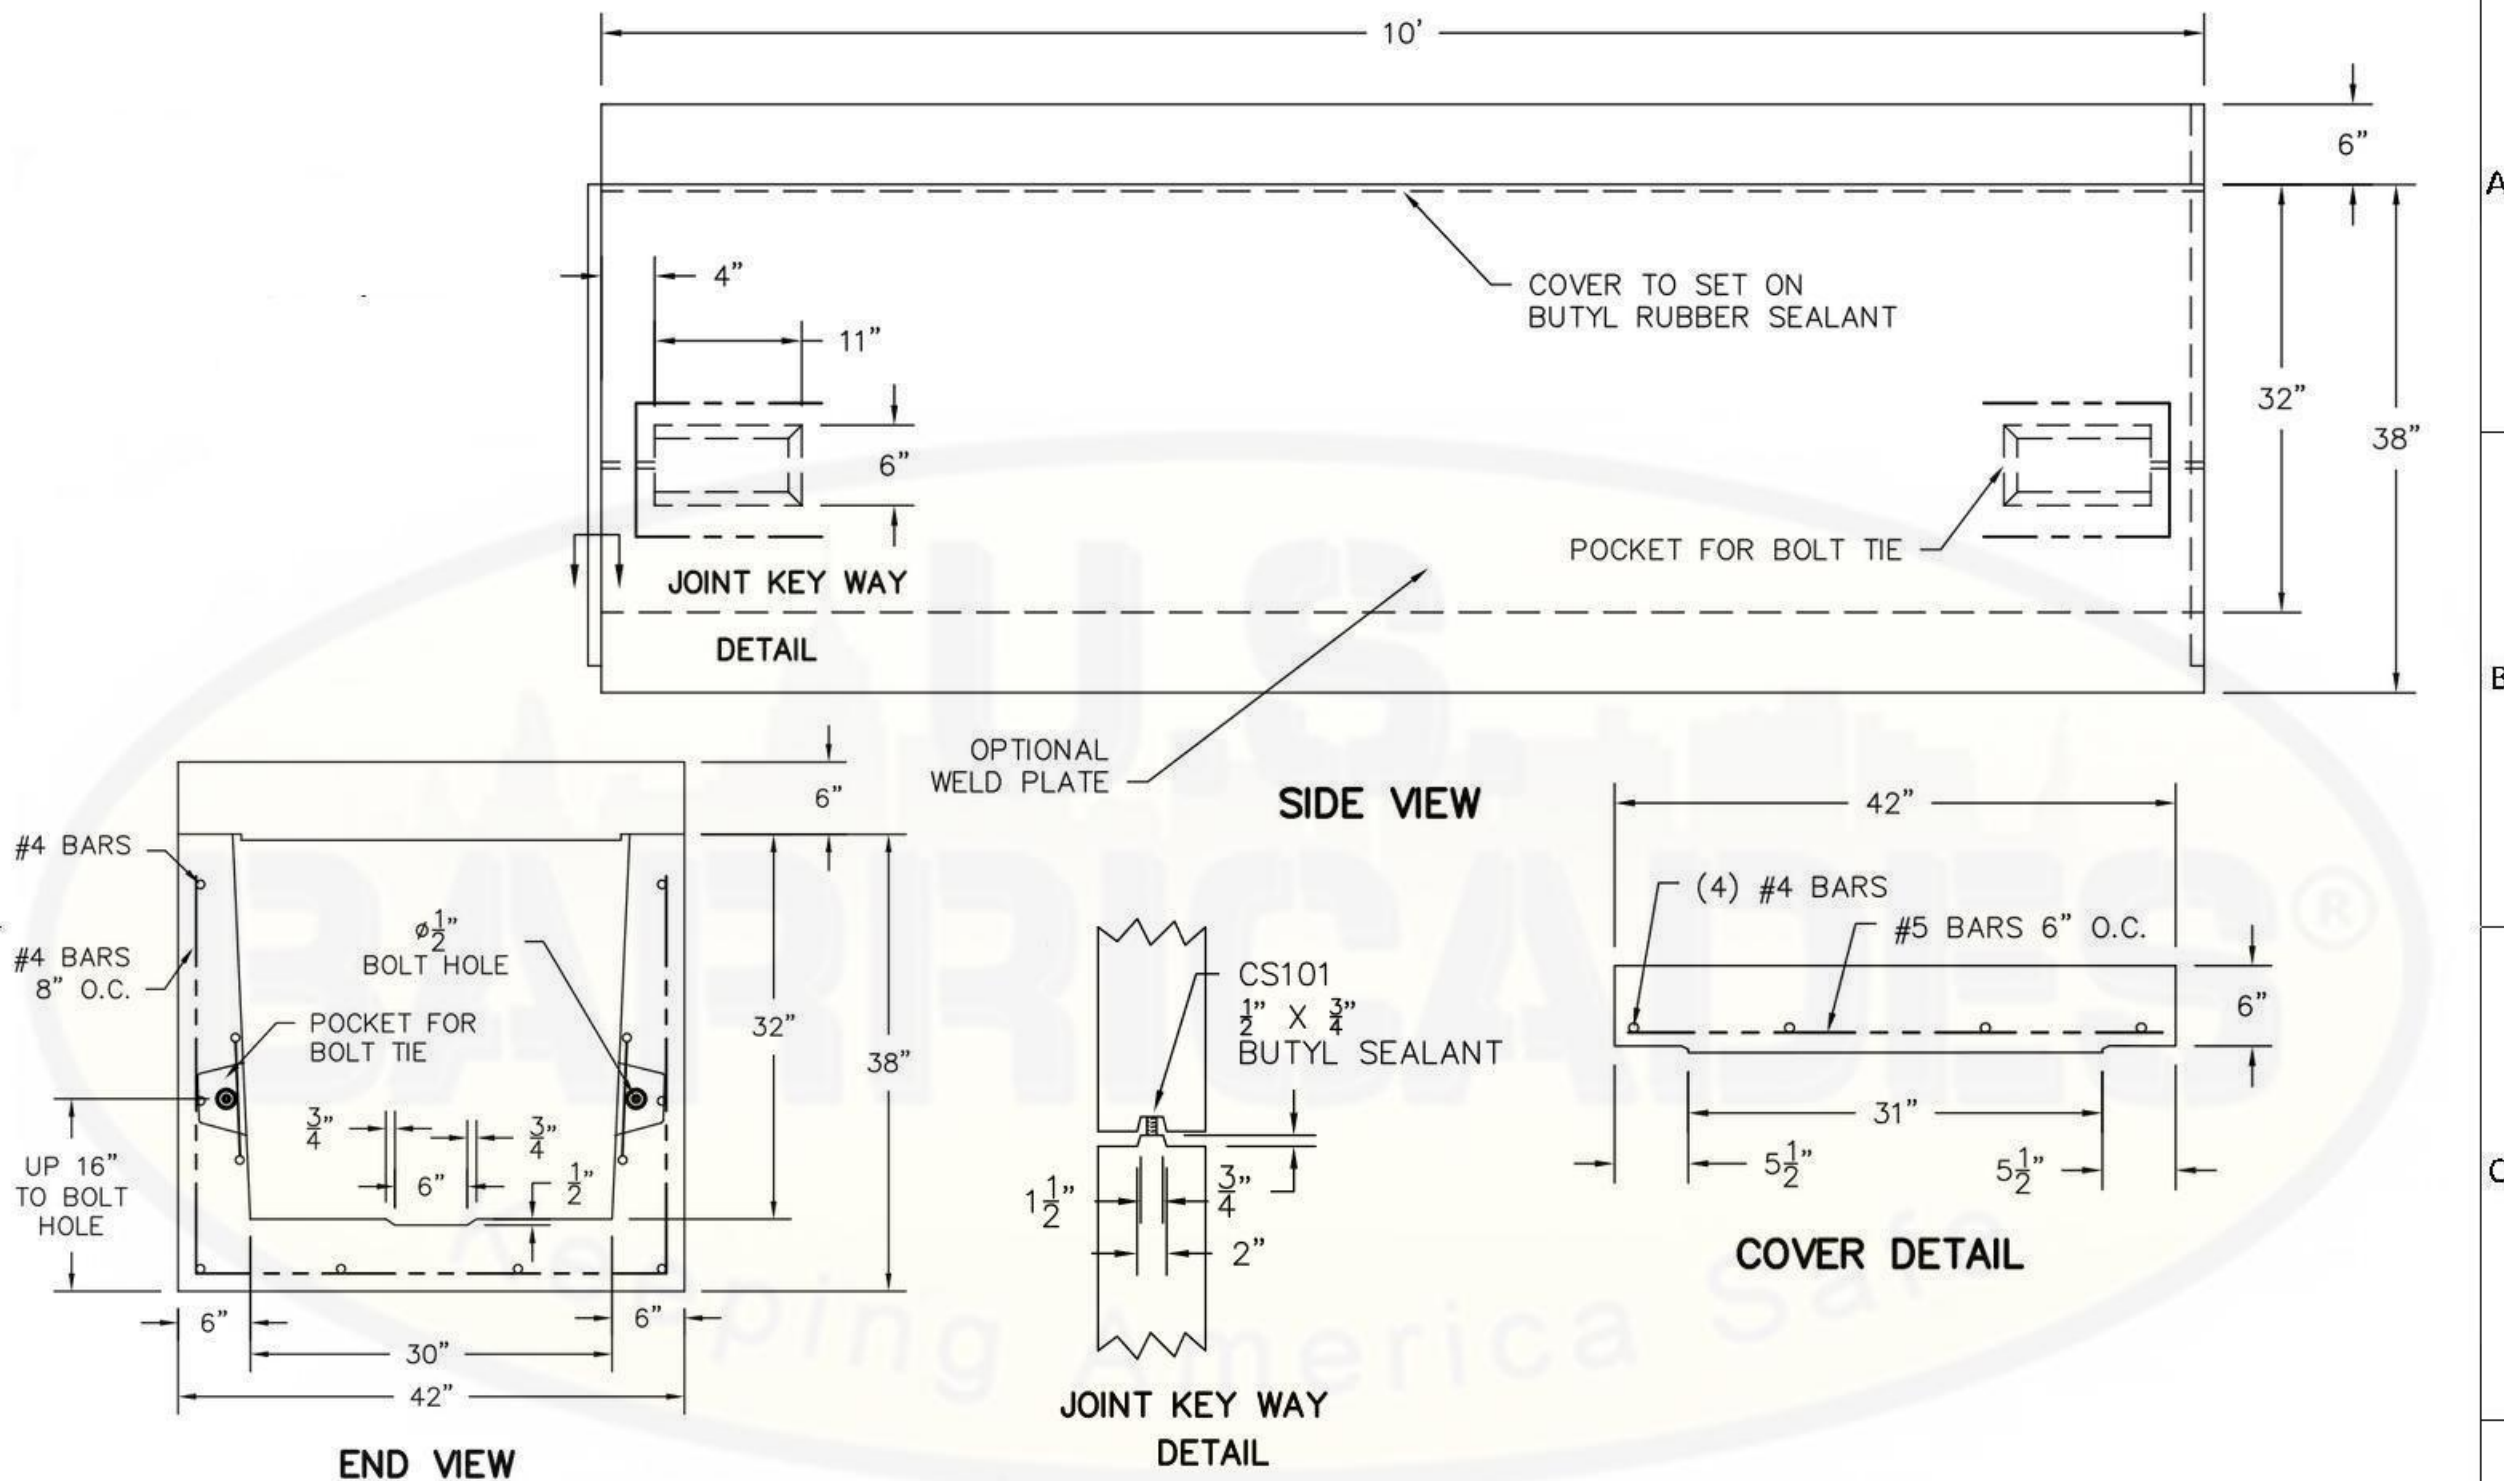

PRECAST CONCRETE UTILITY TRENCH 10' x 30" x 32"

PRODUCT CODE

CUT3032

REVISION

DATE 1998



U.S. BARRICADES
 30 Old Kings Hwy S.
 Darien, CT 06820
 Nationwide (800) 947-1464
 Local (203) 883-8660
 info@usbarricades.com

SCALE N/A

APPVD - ENG



PAGE 1