

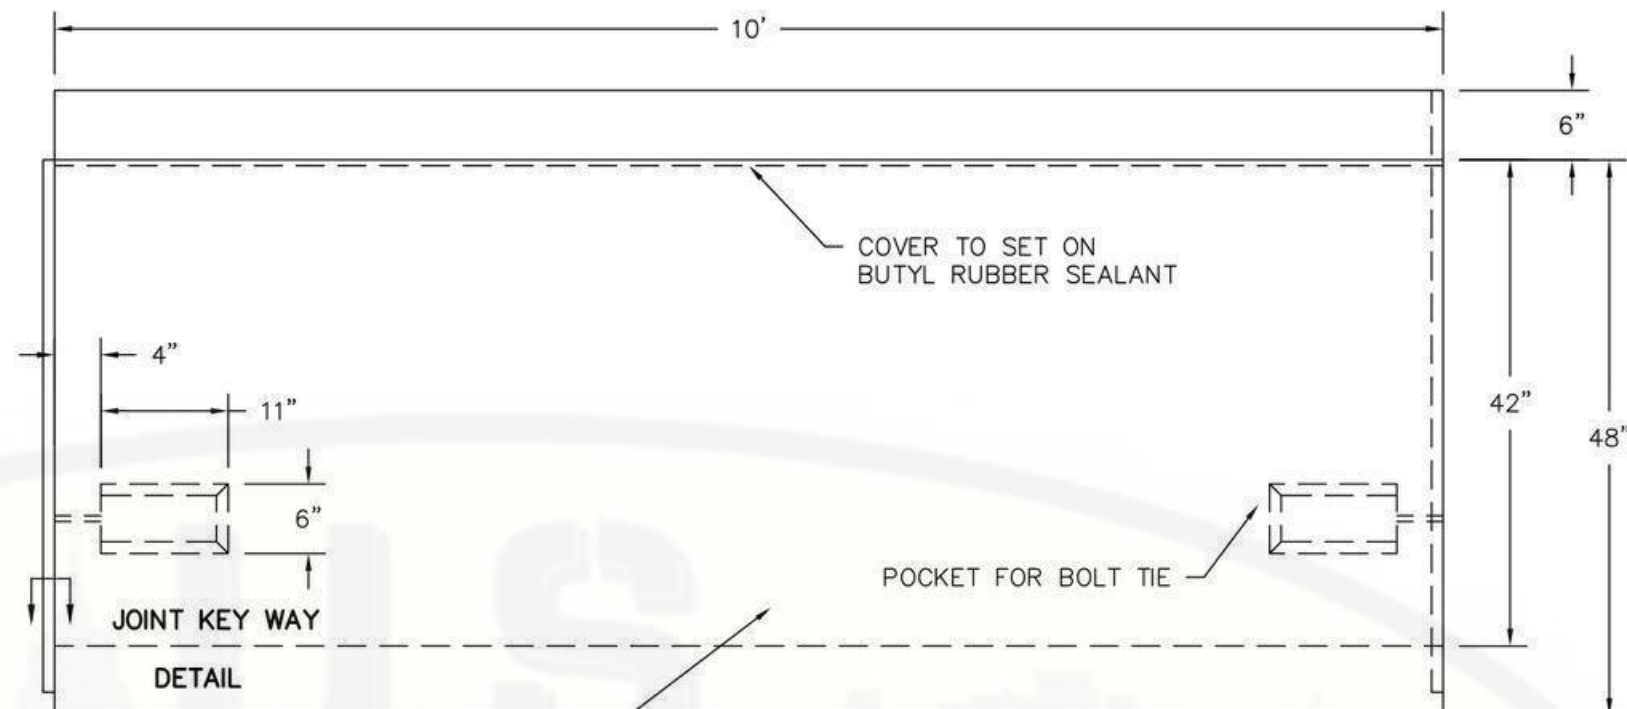
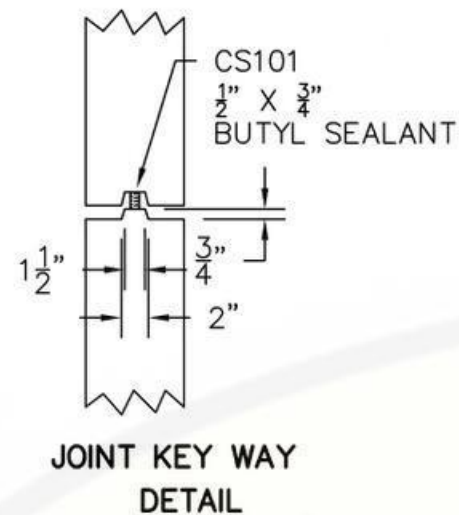


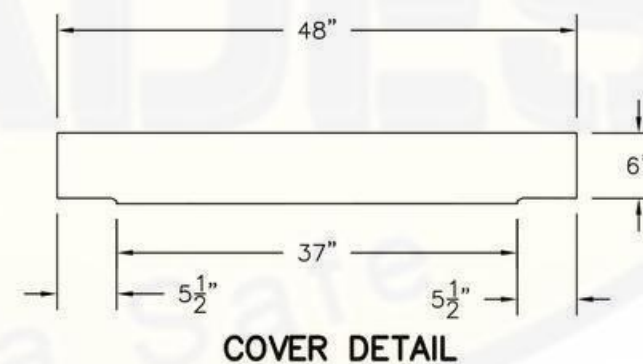

OPTIONAL WELD PLATE
SIDE VIEW

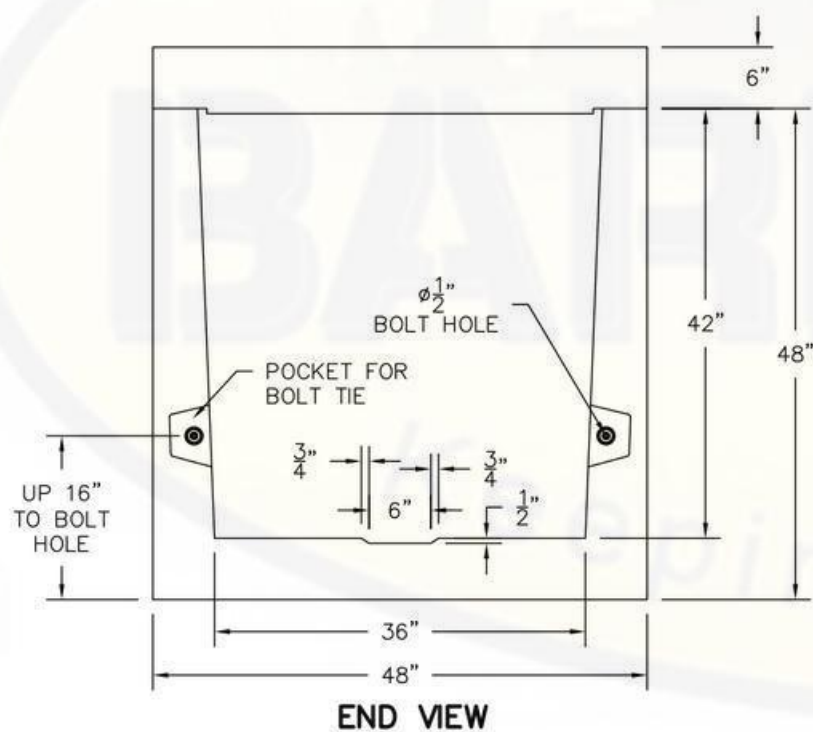

COVER DETAIL

PRECAST CONCRETE UTILITY TRENCH 10' x 36" x 42"

PRODUCT CODE

CUT3642

REVISION

DATE 6/1998



U.S. BARRICADES

30 Old Kings Hwy S.
Darien, CT 06820
Nationwide (800) 947-1464
Local (203) 883-8660
info@usbarricades.com

SCALE

APPVD - ENG



PAGE 1