
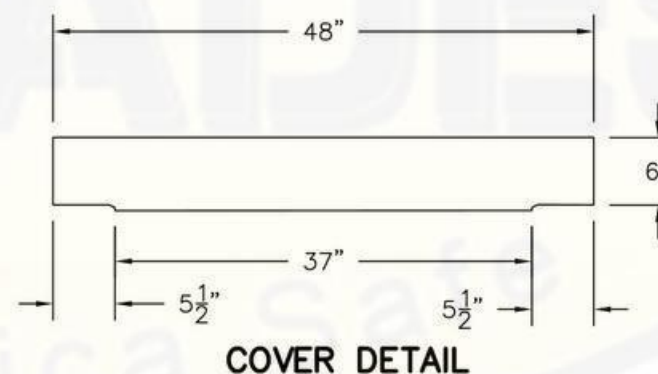
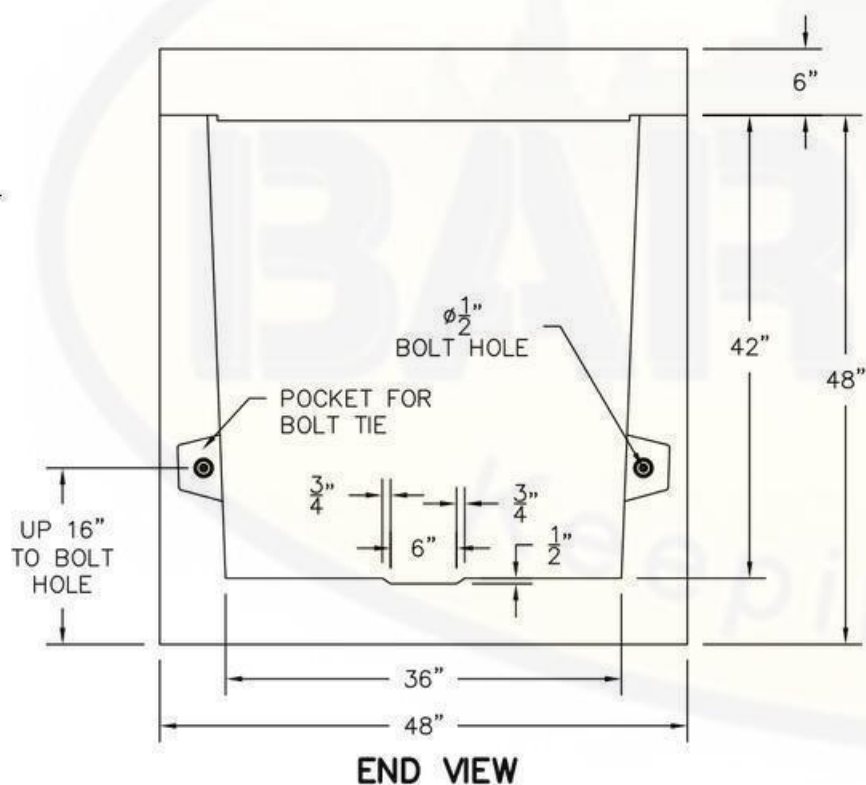
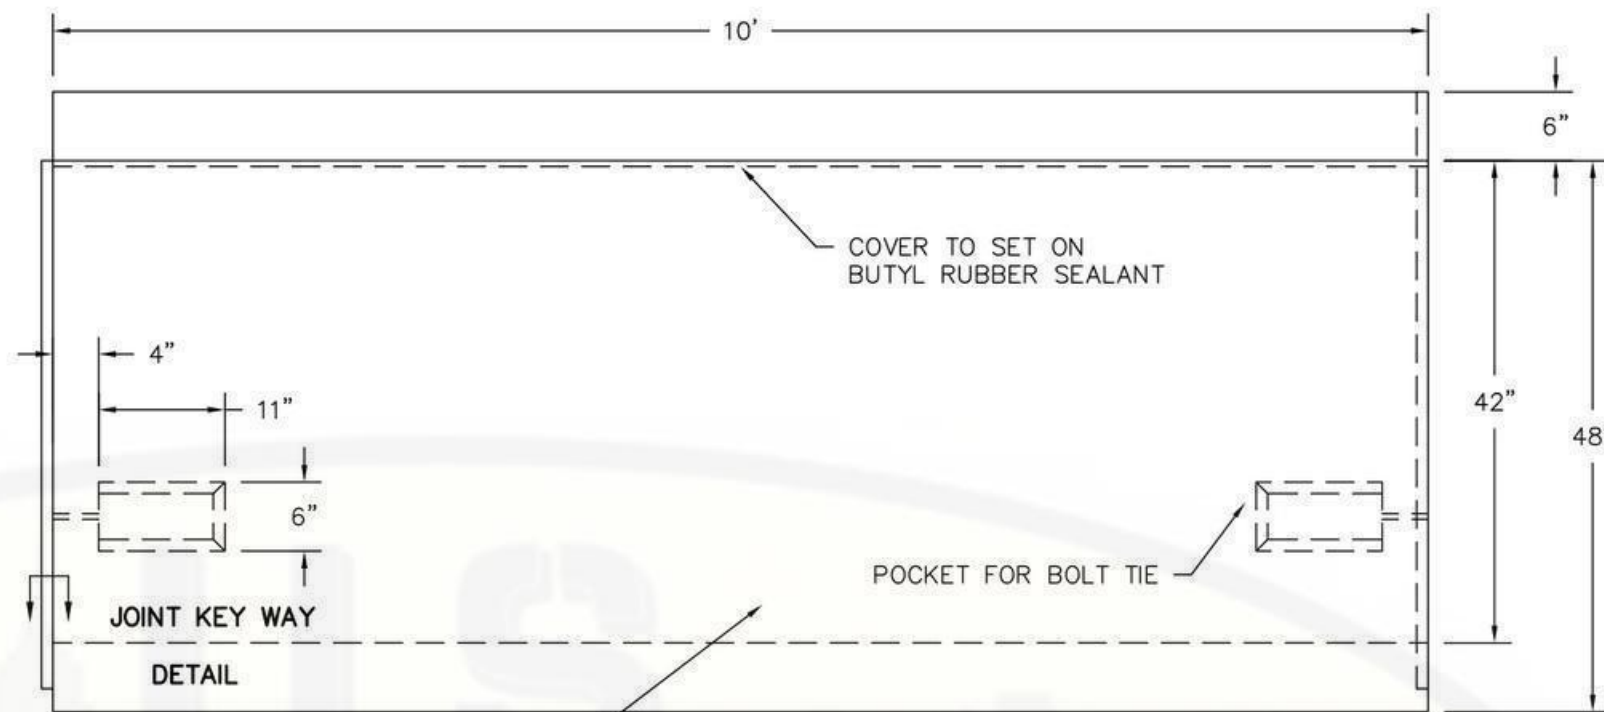


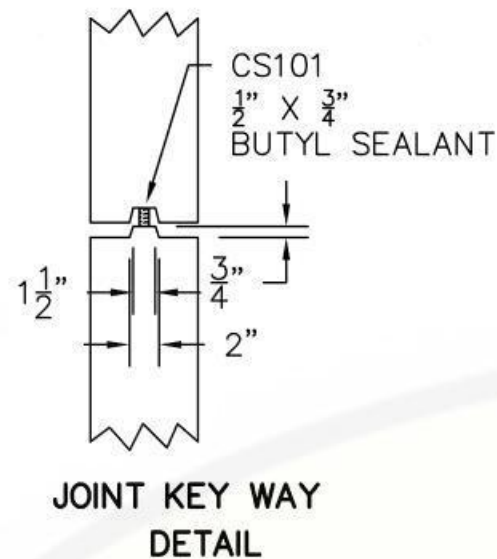

**Water Channel / Storm Water Drainage / Watercourse Trench
10' x 36" x 42"**

PRODUCT CODE

CT3642

REVISION

DATE



U.S. BARRICADES

30 Old Kings Hwy S.
Darien, CT 06820
Nationwide (800) 947-1464
Local (203) 883-8660
info@usbarricades.com

SCALE

APPVD - ENG



PAGE 1