
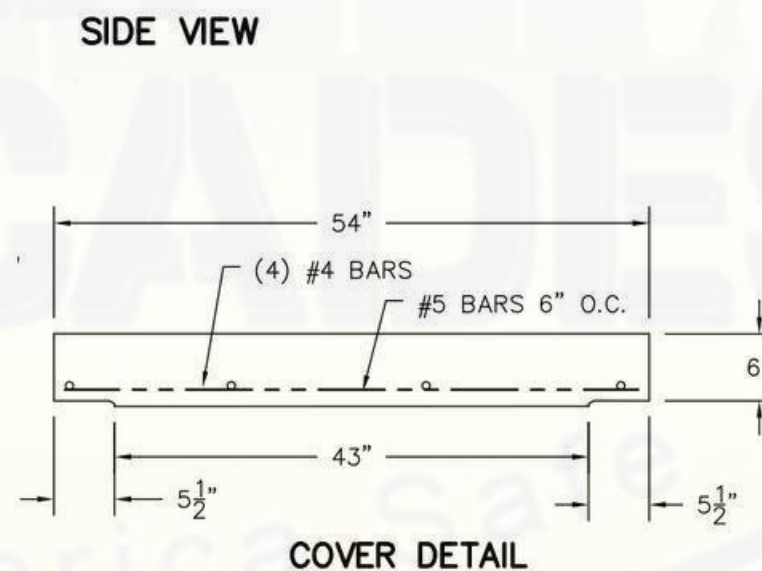
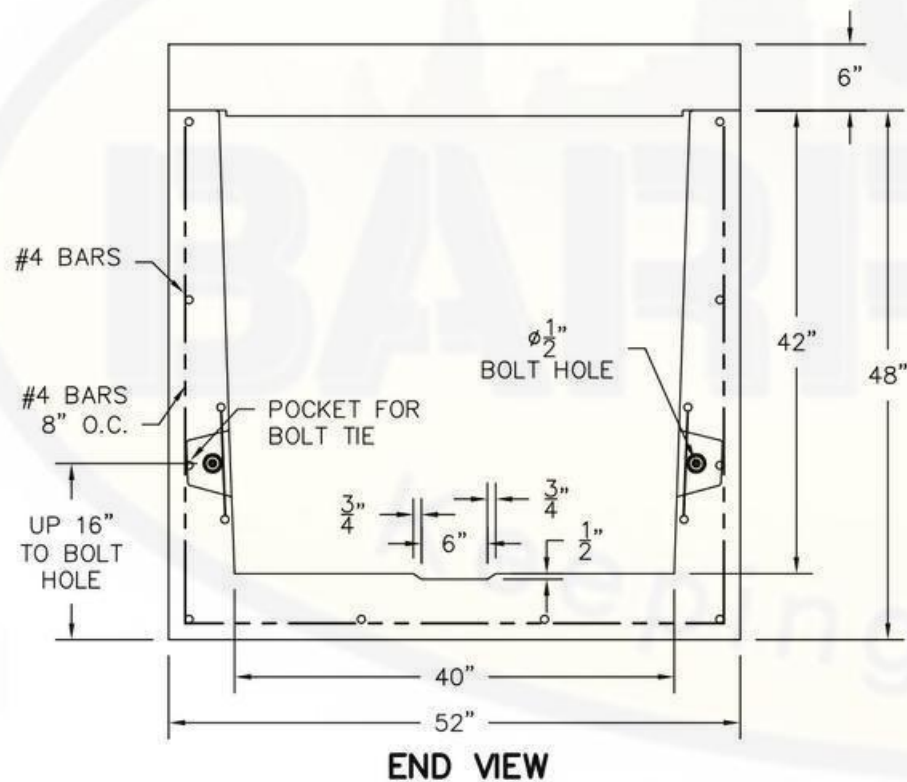
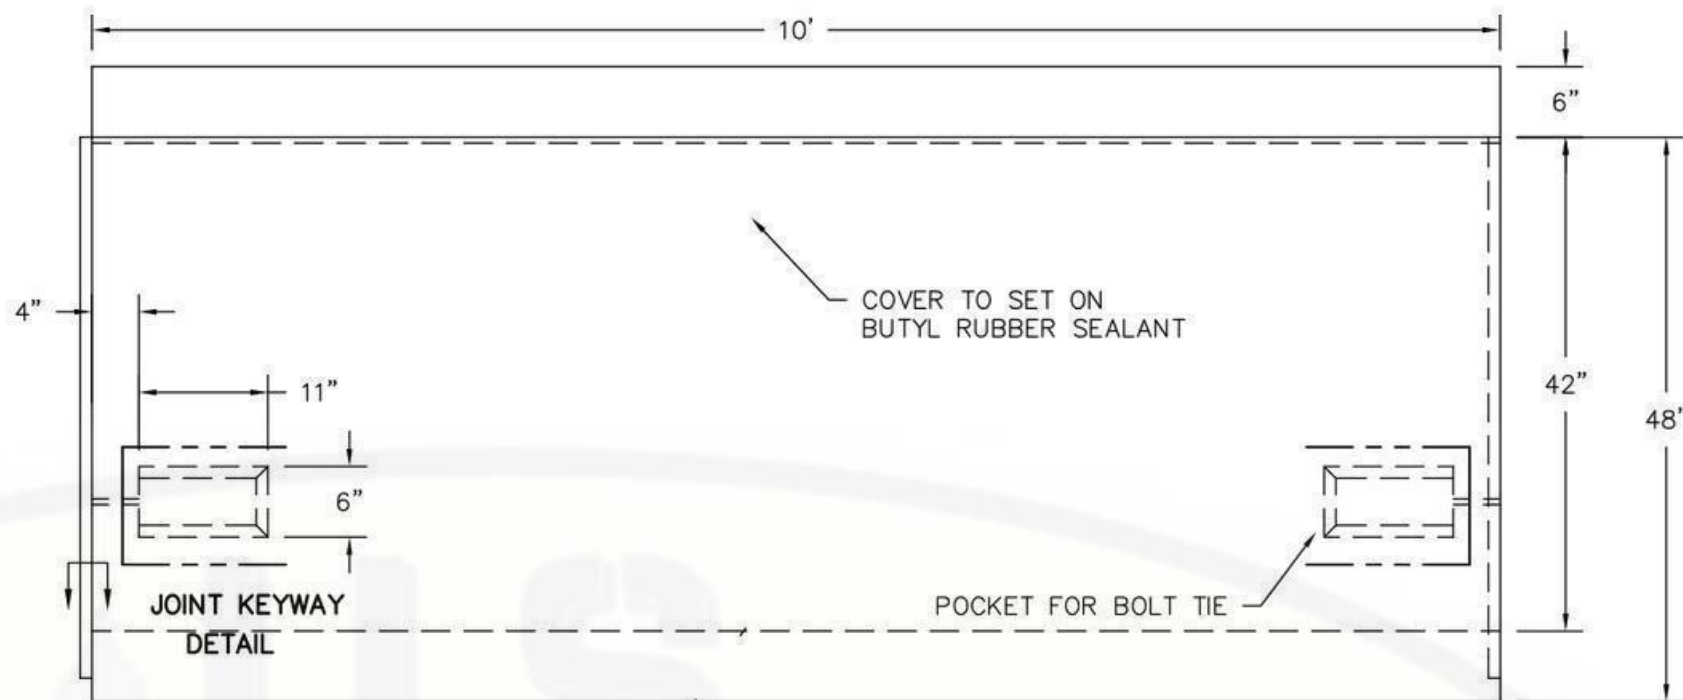


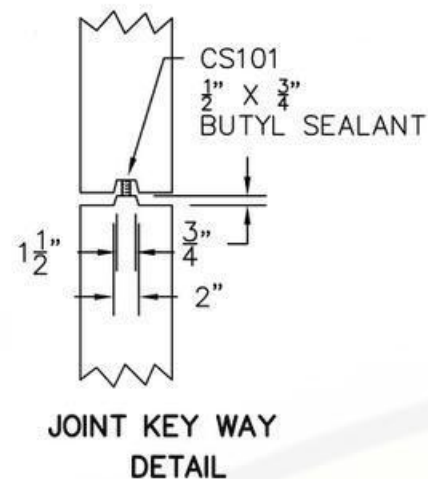

Water Channel / Storm Water Drainage / Watercourse Trench
10' x 40" x 42"

PRODUCT CODE

CT4042

REVISION

DATE



U.S. BARRICADES
30 Old Kings Hwy S.
Darien, CT 06820
Nationwide (800) 947-1464
Local (203) 883-8660
info@usbarricades.com

SCALE

APPVD - ENG



PAGE 1