


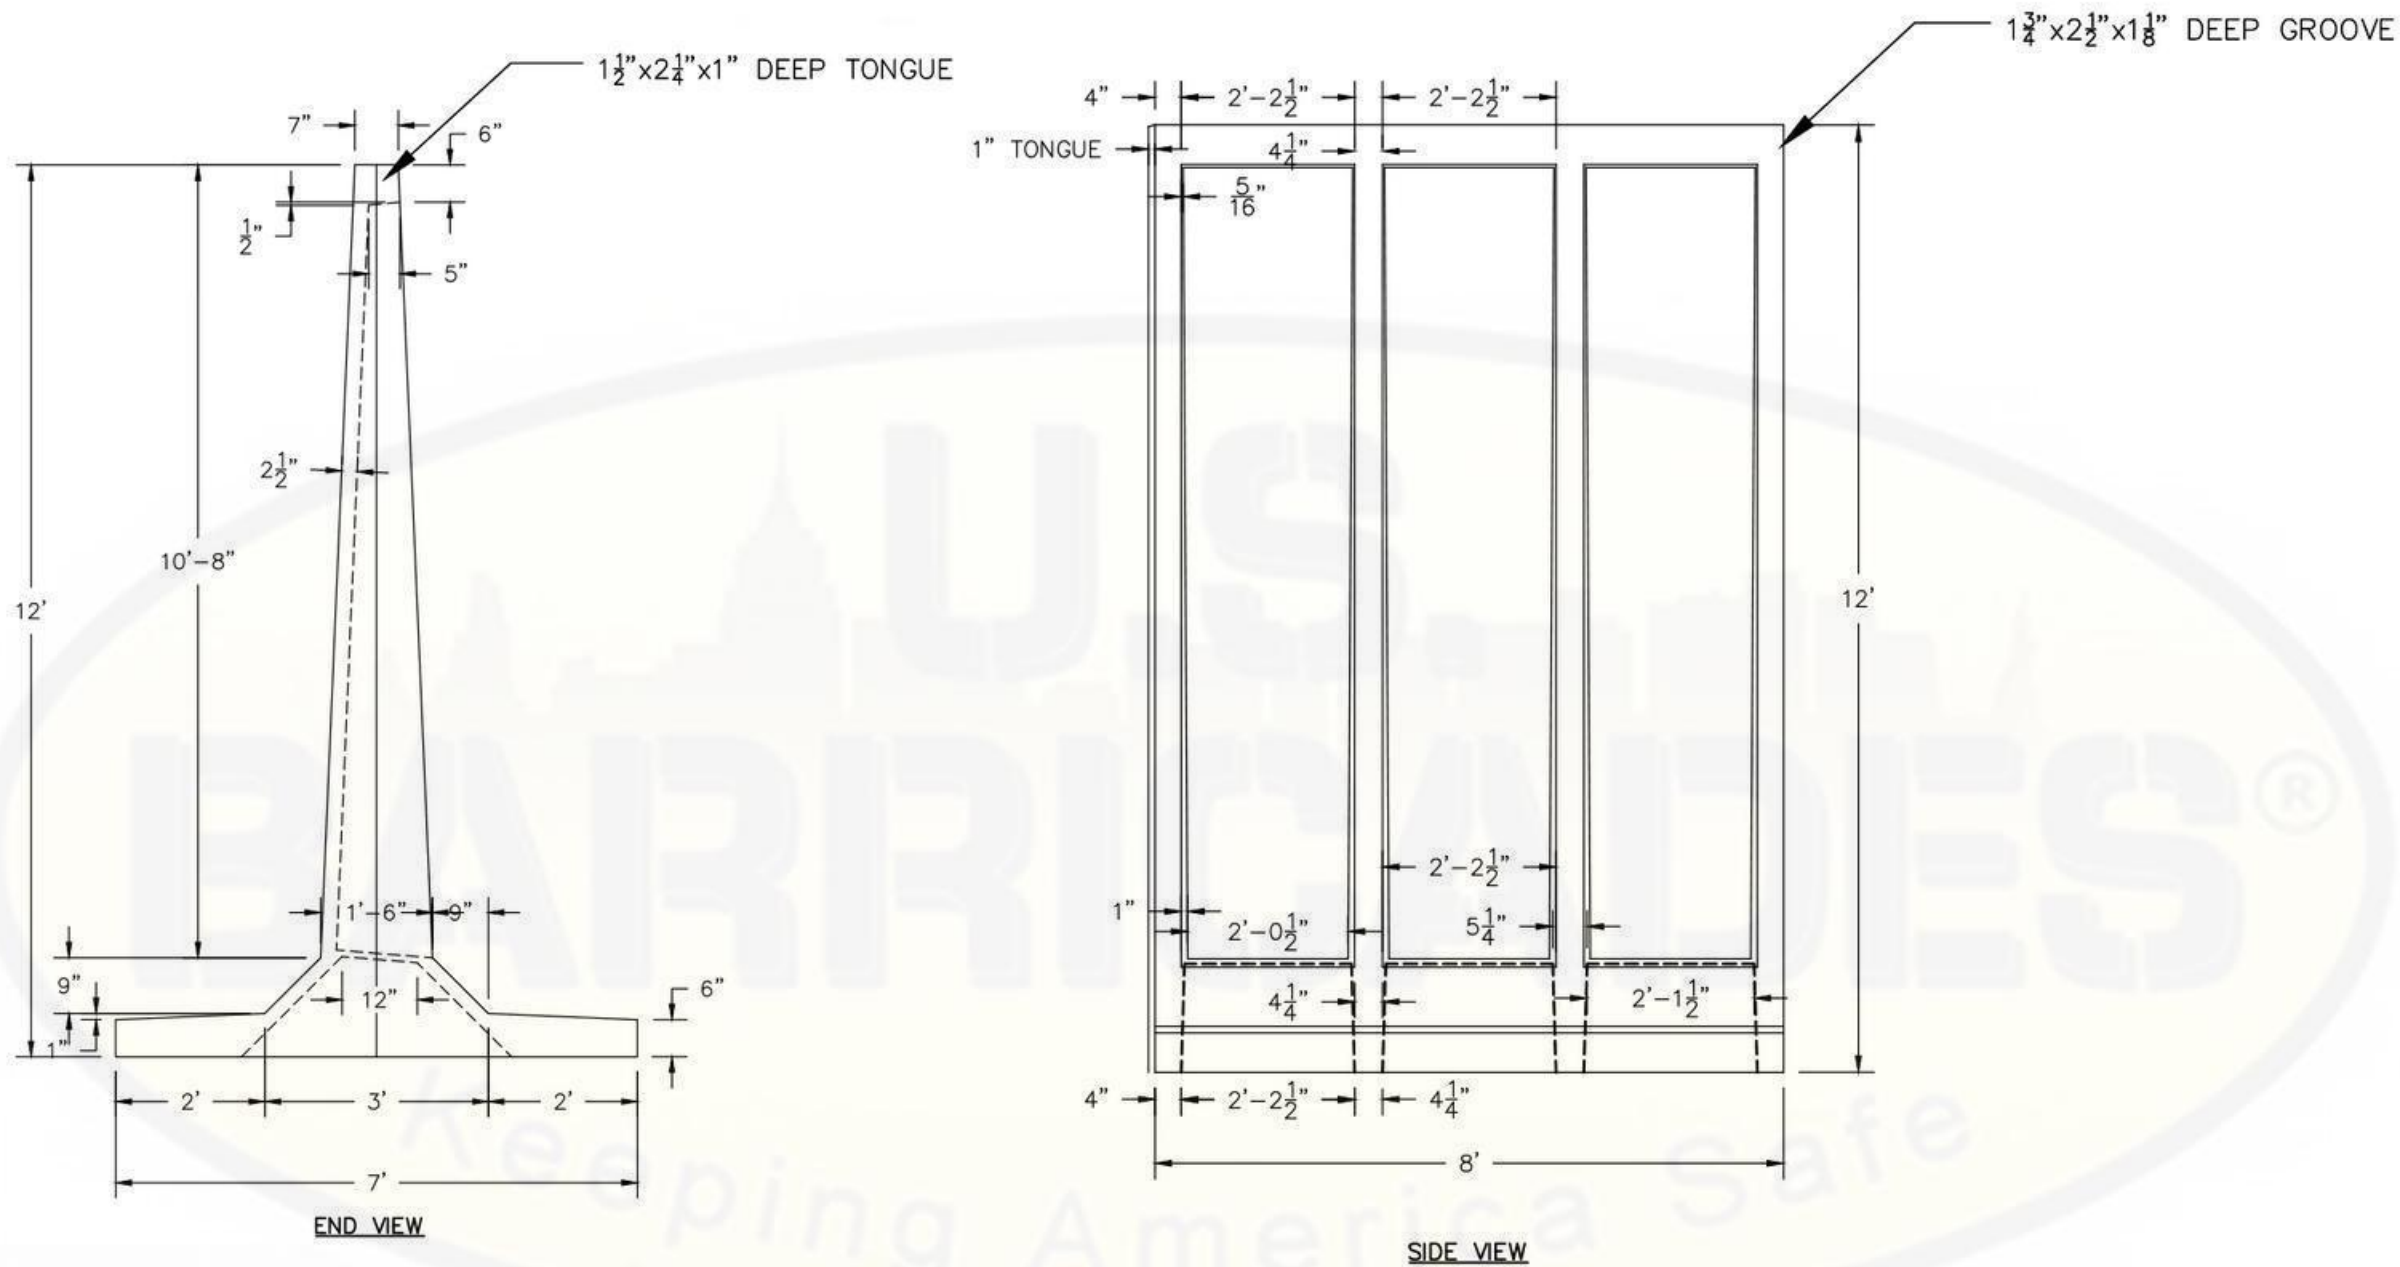

NOTES:

Appox 9000lbs

CONCRETE L WALL BARRIER 12' x 8'

PRODUCT CODE

LWB128



U.S. BARRICADES
30 Old Kings Hwy S.
Darien, CT 06820
Nationwide (800) 947-1464
Local (203) 883-8660
info@usbarricades.com

REVISION

DATE

SCALE

APPVD -



PAGE 1