


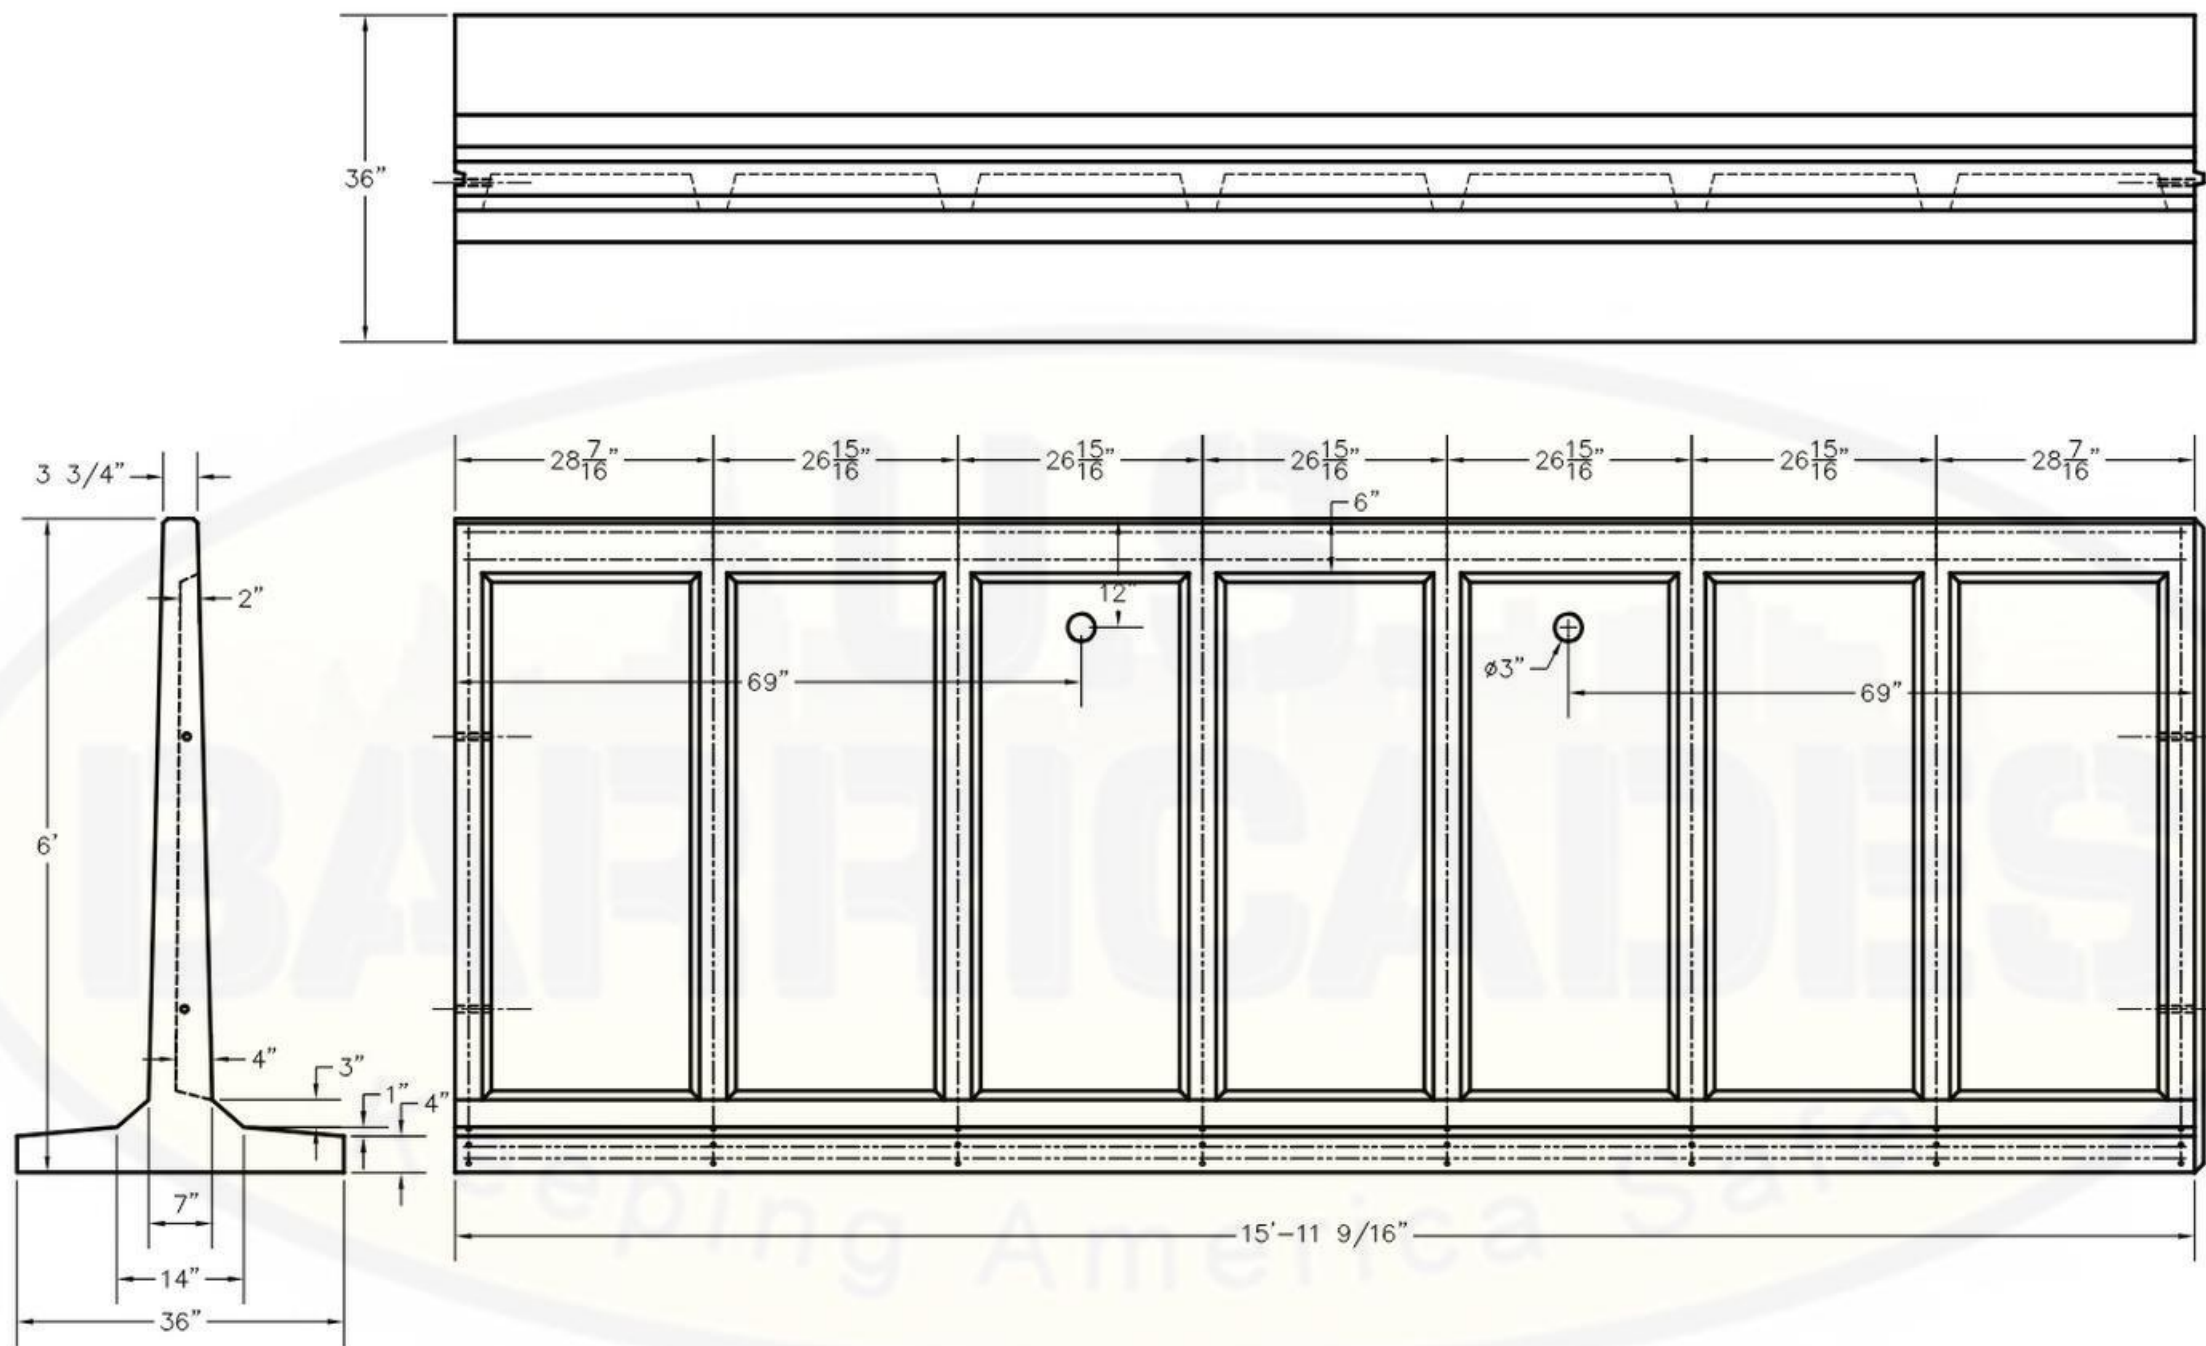

CONCRETE L WALL BARRIER 6FT x 16FT

PRODUCT CODE

LWB616

REVISION

DATE



U.S. BARRICADES

30 Old Kings Hwy S.
Darien, CT 06820
Nationwide (800) 947-1464
Local (203) 883-8660
info@usbarricades.com

SCALE

APPVD -



PAGE 1