


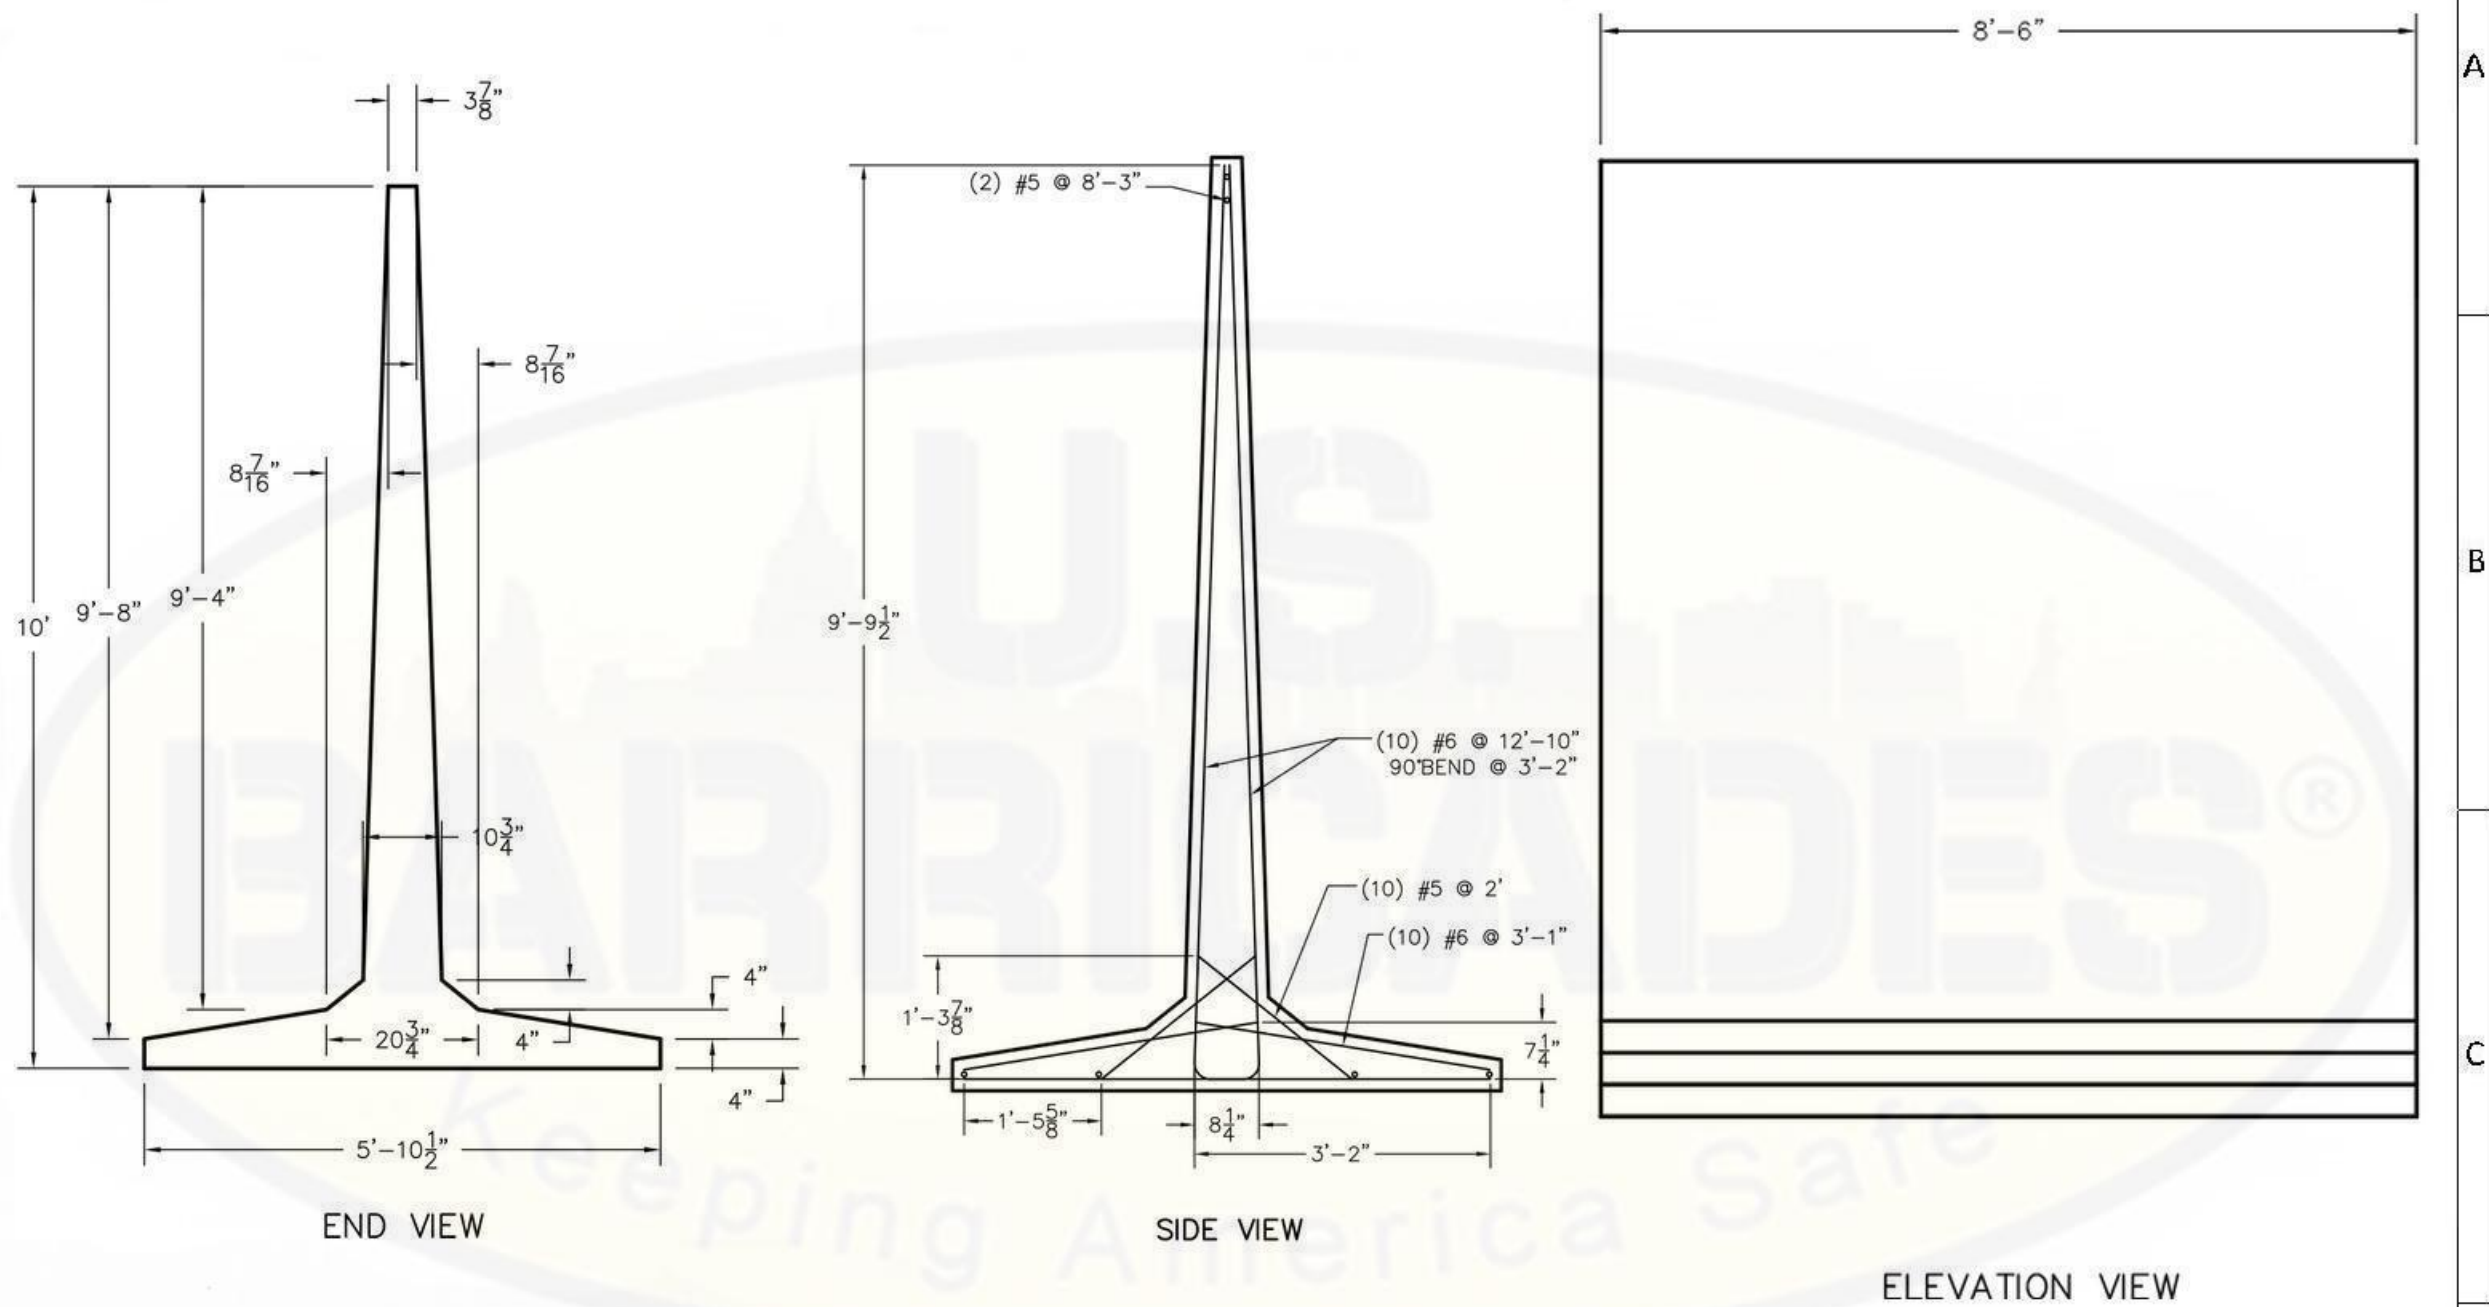

NOTE:
REINFORCING @ 24 1/2" O.C.
MATERIALS LIST

(2) #5 @ 8'-3"
(10) #6 @ 12'-10"
90° BEND @ 3'-1"
(10) #5 @ 2'
(10) #6 @ 3'-1"

CONCRETE T WALL BARRIER 10' x 8'6"

PRODUCT CODE

TWB 1086



U.S. BARRICADES
30 Old Kings Hwy S.
Darien, CT 06820
Nationwide (800) 947-1464
Local (203) 883-8660
info@usbarricades.com

REVISION

DATE

SCALE

APPVD -



PAGE 1