


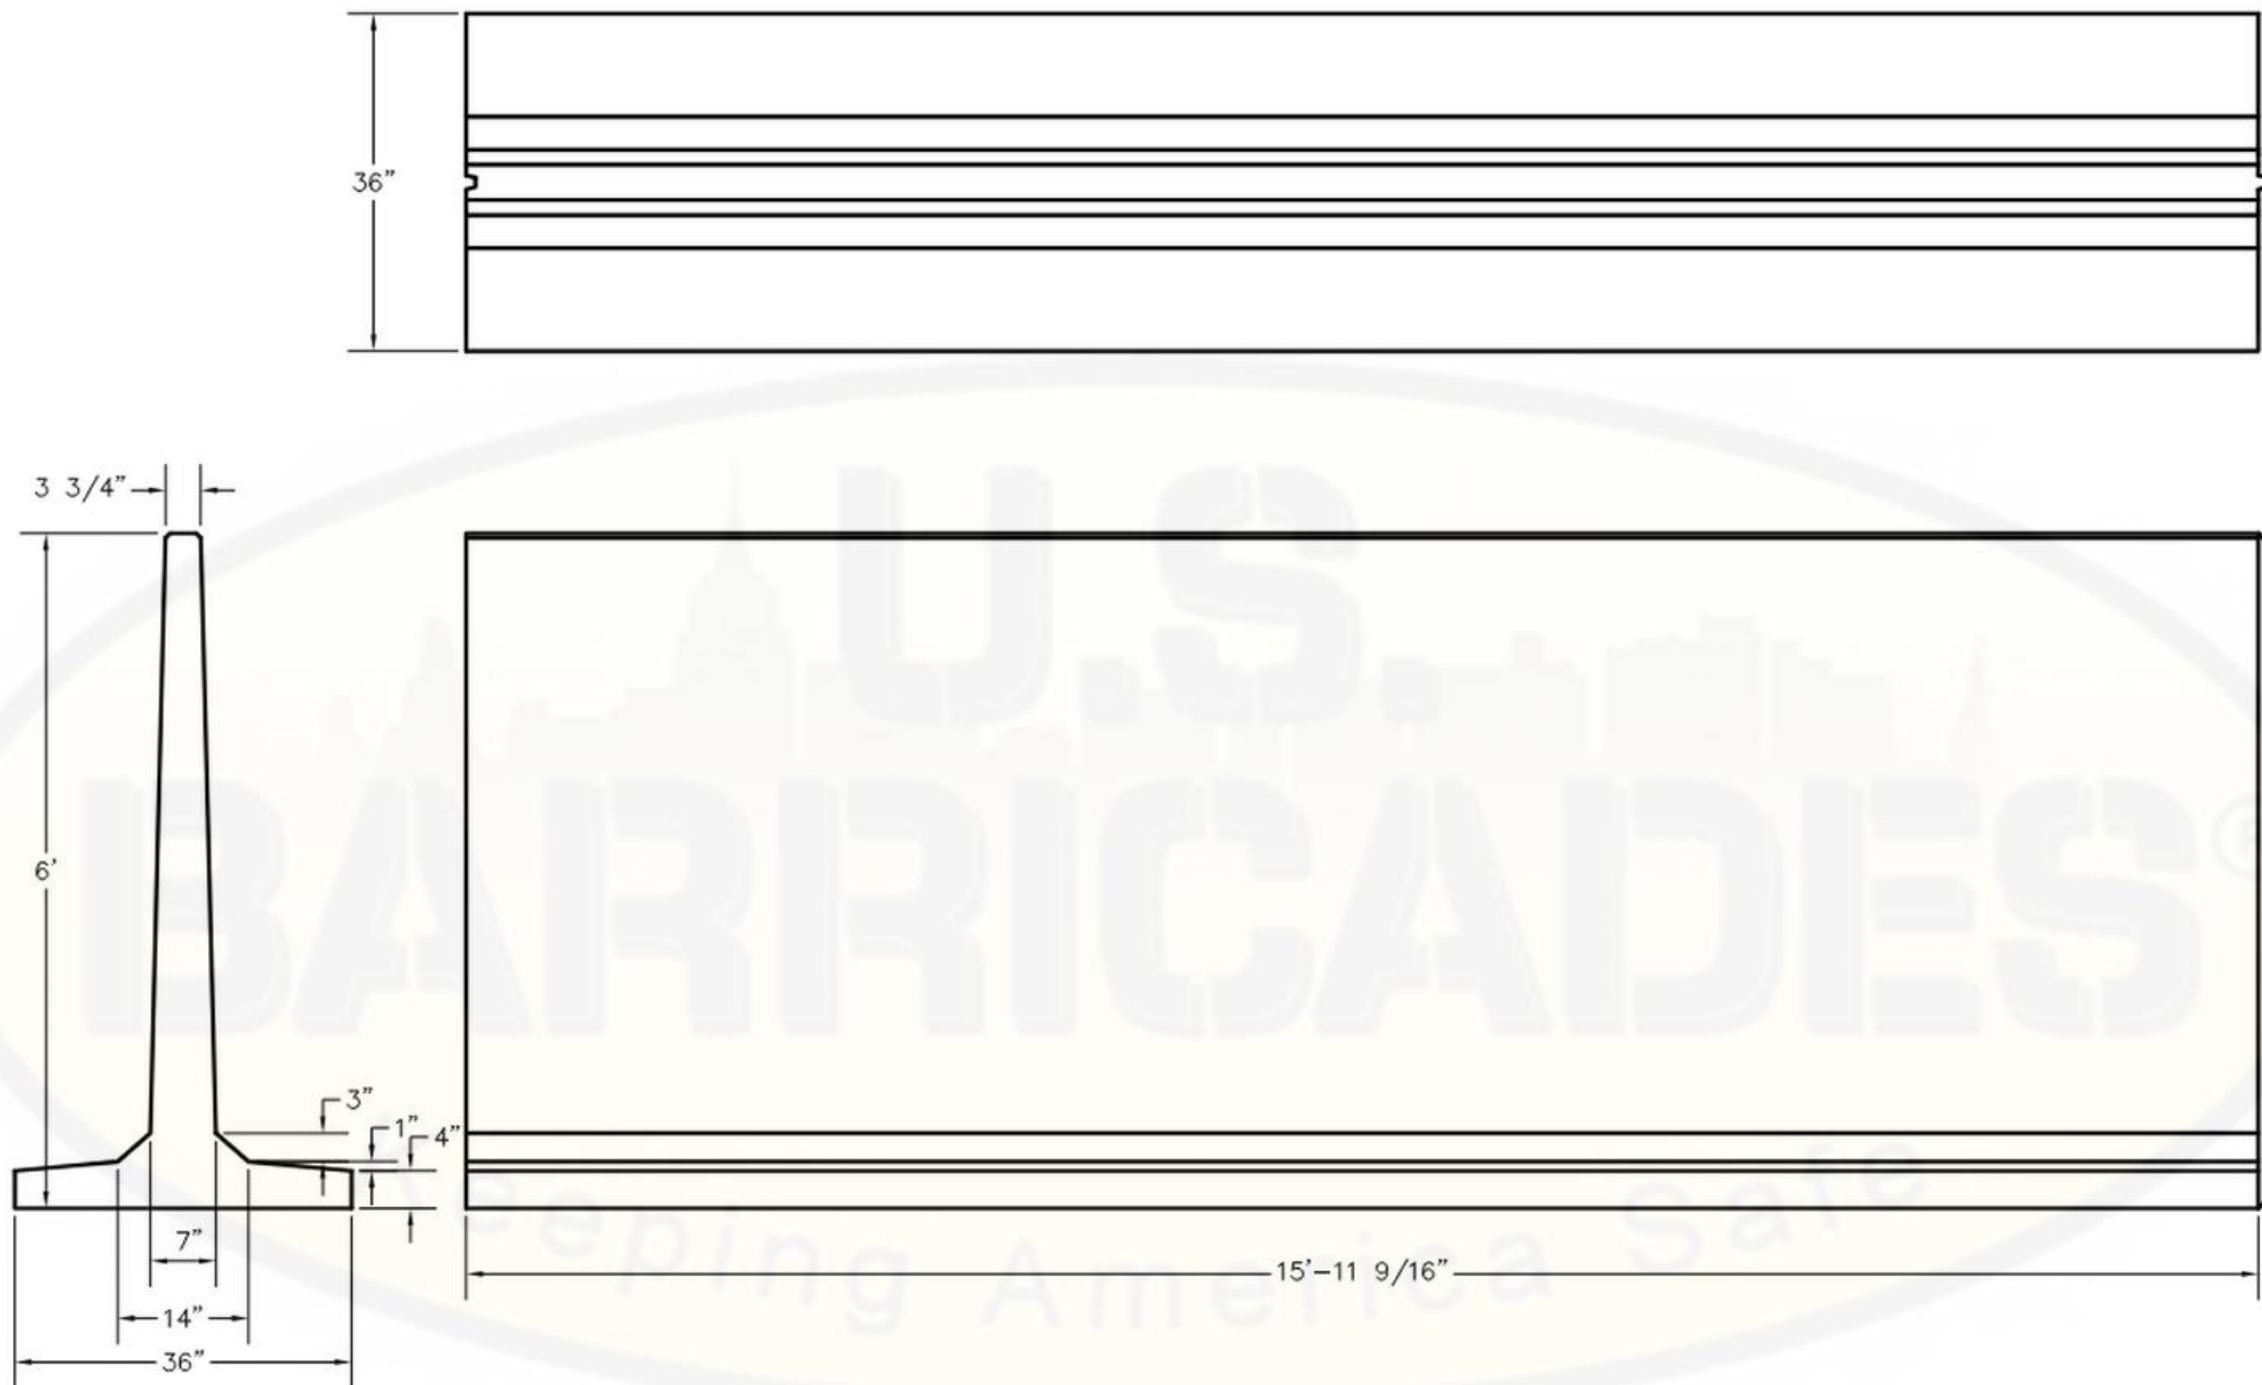

CONCRETE T WALL BARRIER 6' x 16'

PRODUCT CODE

TWB616

REVISION 1

DATE 1/2002



U.S. BARRICADES
 30 Old Kings Hwy S.
 Darien, CT 06820
 Nationwide (800) 947-1464
 Local (203) 883-8660
 info@usbarricades.com

SCALE

APPVD - JC



PAGE 1 - 1