


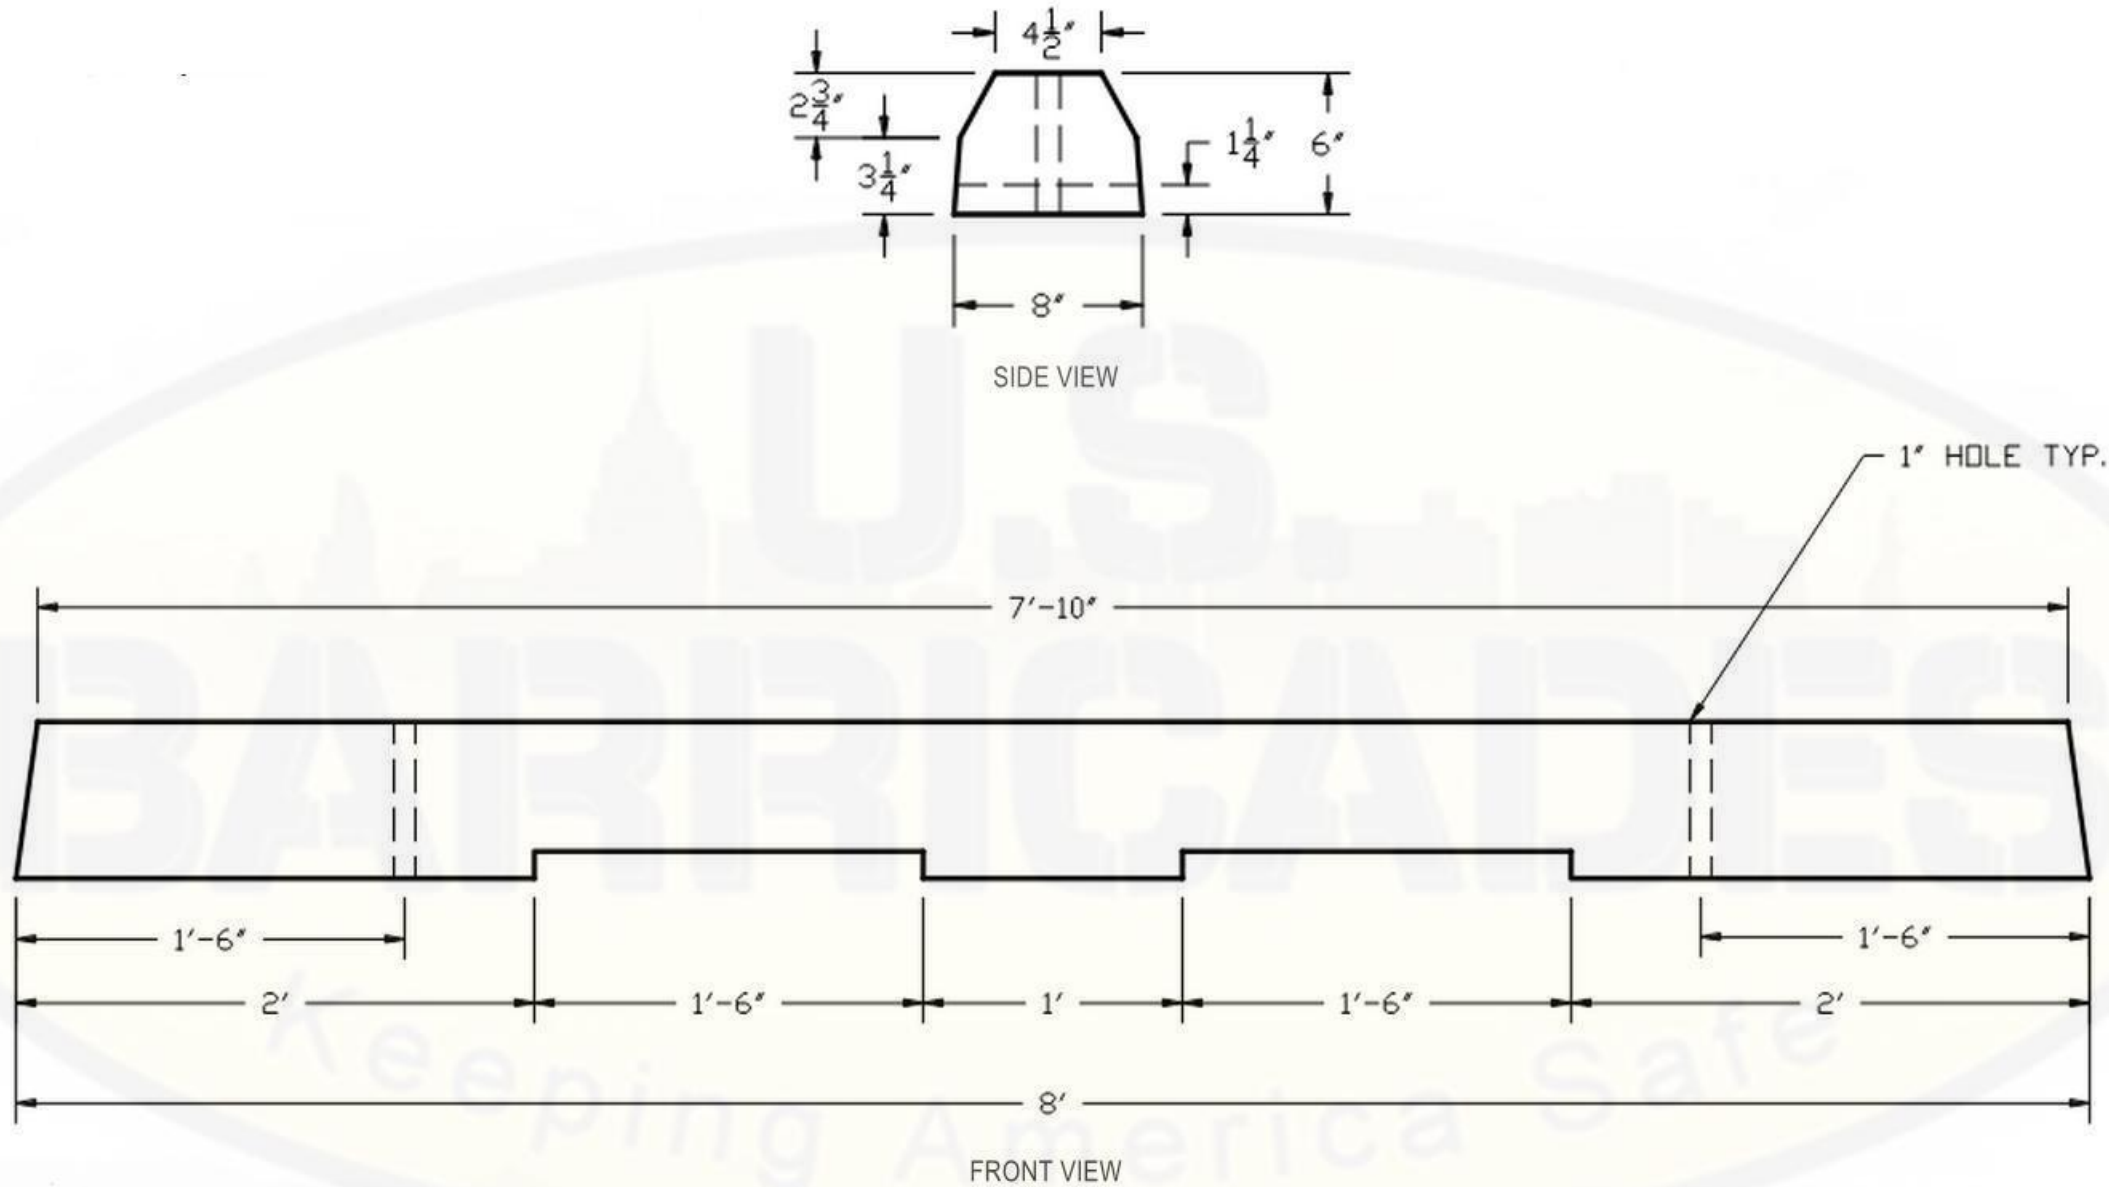

NOTES:

1. REINFORCING STEEL DEFORMED BARS CONFORM ASTM A706, GRADE 60 MIN. COVER 1 1/2" UNLESS NOTED.
2. CONCRETE COMPRESSIVE STRENGTH - 5,000 PSI AT 28 DAYS SELF COMPACTING CONCRETE MIX.
3. METHOD OF MANUFACTURE: WET CAST.

CONCRETE WHEEL BLOCK 8' x 8" x 6"

PRODUCT CODE

PB886



U.S. BARRICADES
 30 Old Kings Hwy S.
 Darien, CT 06820
 Nationwide (800) 947-1464
 Local (203) 883-8660
 info@usbarricades.com

REVISION

DATE

SCALE

APPVD -



PAGE 1