
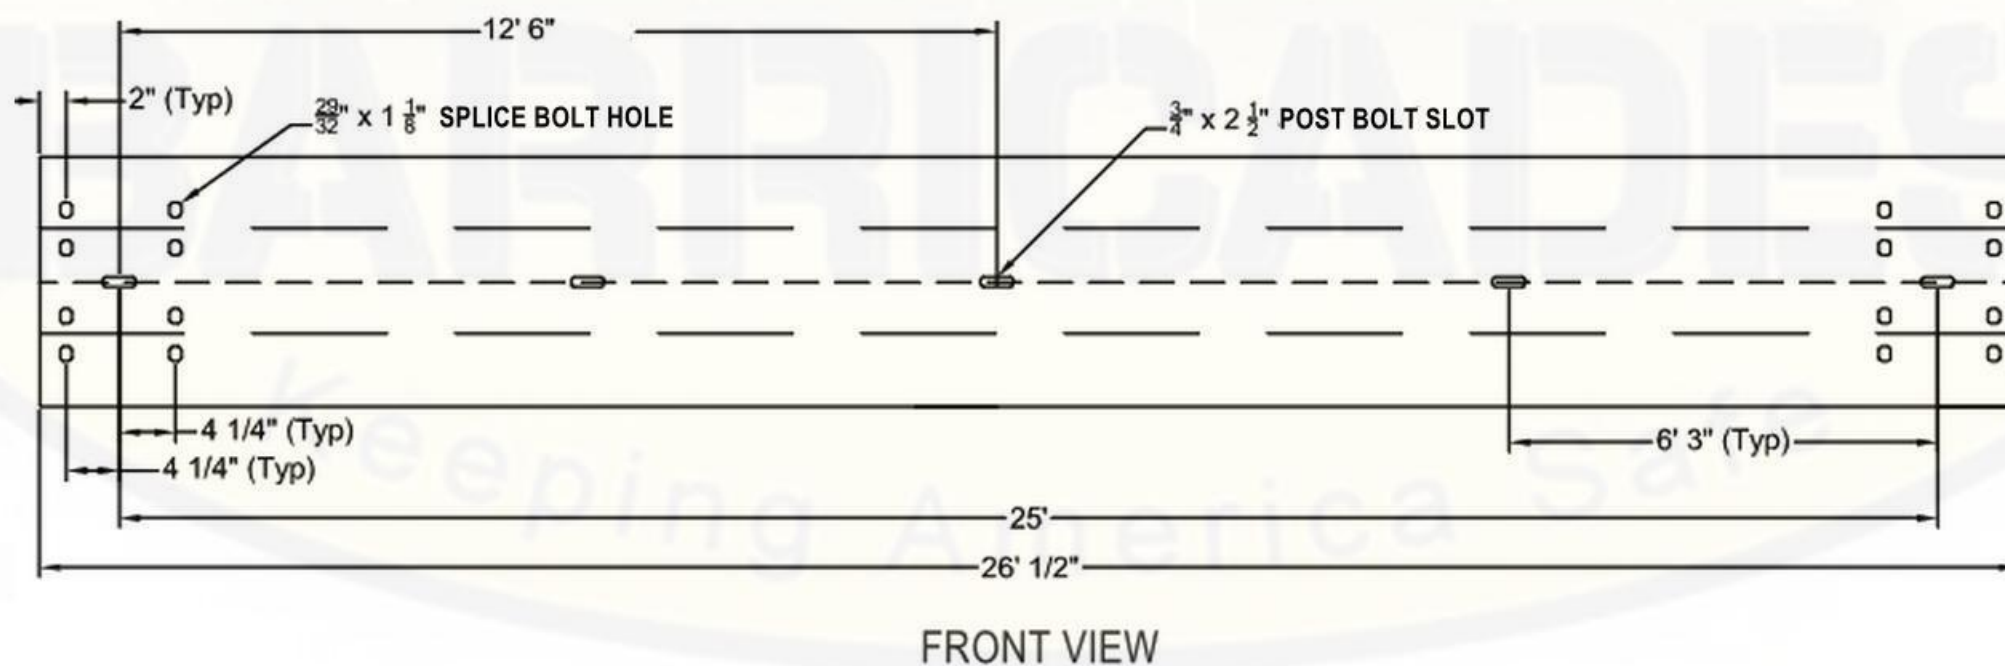


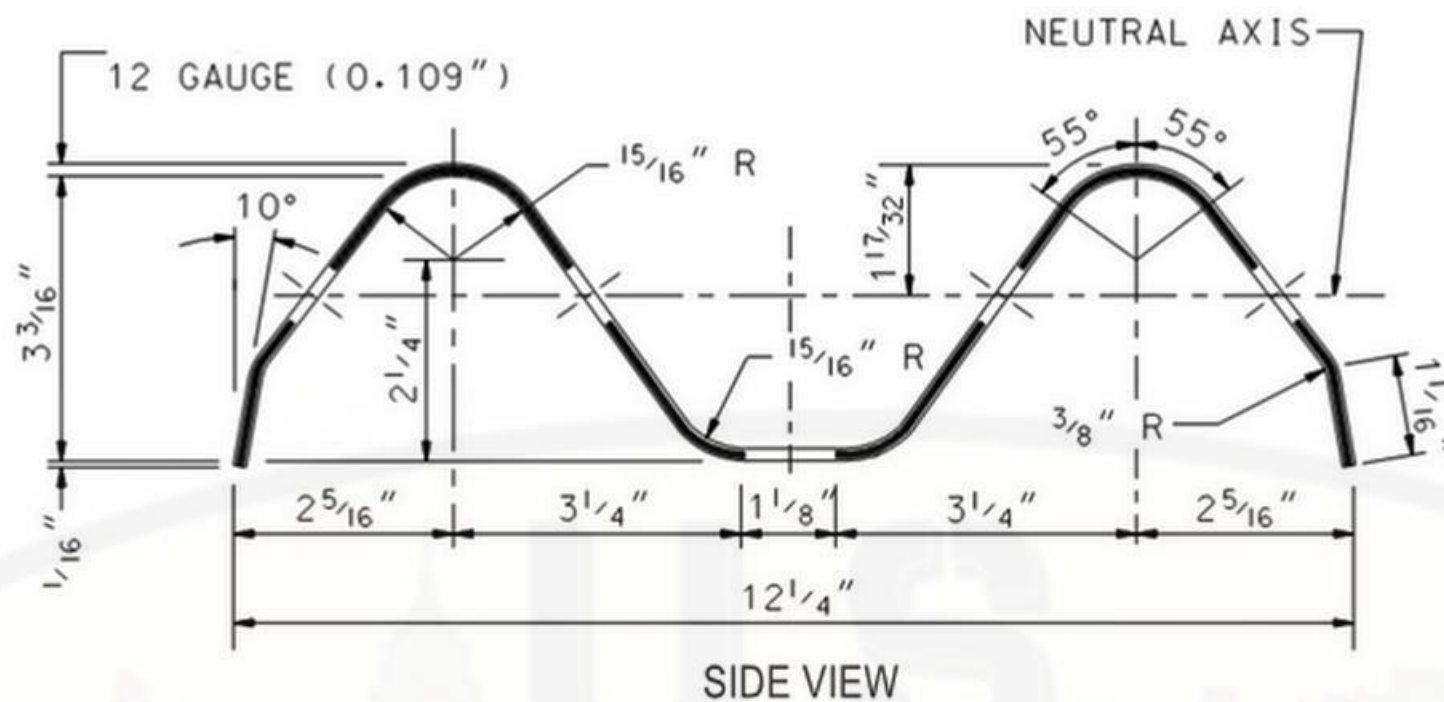

NOTES:
 AASHTO SPEC M180-23 CLASS A 12GA.
 GALV GUARDRAIL 25FT.
 STANDARD HOLE PUNCH 3'1.5" OR 6'3"
 VARIOUS POST HOLE SPACING AVAILABLE
 MADE IN UNITED STATE

STEEL HIGHWAY W-BEAM GUARDRAIL 25FT GALVANIZED 12GA

PRODUCT CODE

GWB25G

REVISION

DATE



U.S. BARRICADES

30 Old Kings Hwy S.
 Darien, CT 06820
 Nationwide (800) 947-1464
 Local (203) 883-8660
 info@usbarricades.com

SCALE

APPVD -



PAGE 1